

PROJECT	DESIGNATION
1702829	1702829
CONTRACT	
R-41173	

INDIANA DEPARTMENT OF TRANSPORTATION




ROAD PLANS

INTERSECTION SIGHT DISTANCE IMPROVEMENT
CR 150N at LOFGREN ROAD / CR 250E

PROJECT NO..... 1702829 P.E.
1702829 R/W
1702829 CONST.

Intersection Improvement on CR 150N at Lofgren Road / CR 250E
Located 0.69 Miles South of SR 2
Section 28, T-37-N, R-2-W, Kankakee Township, La Porte County, Indiana

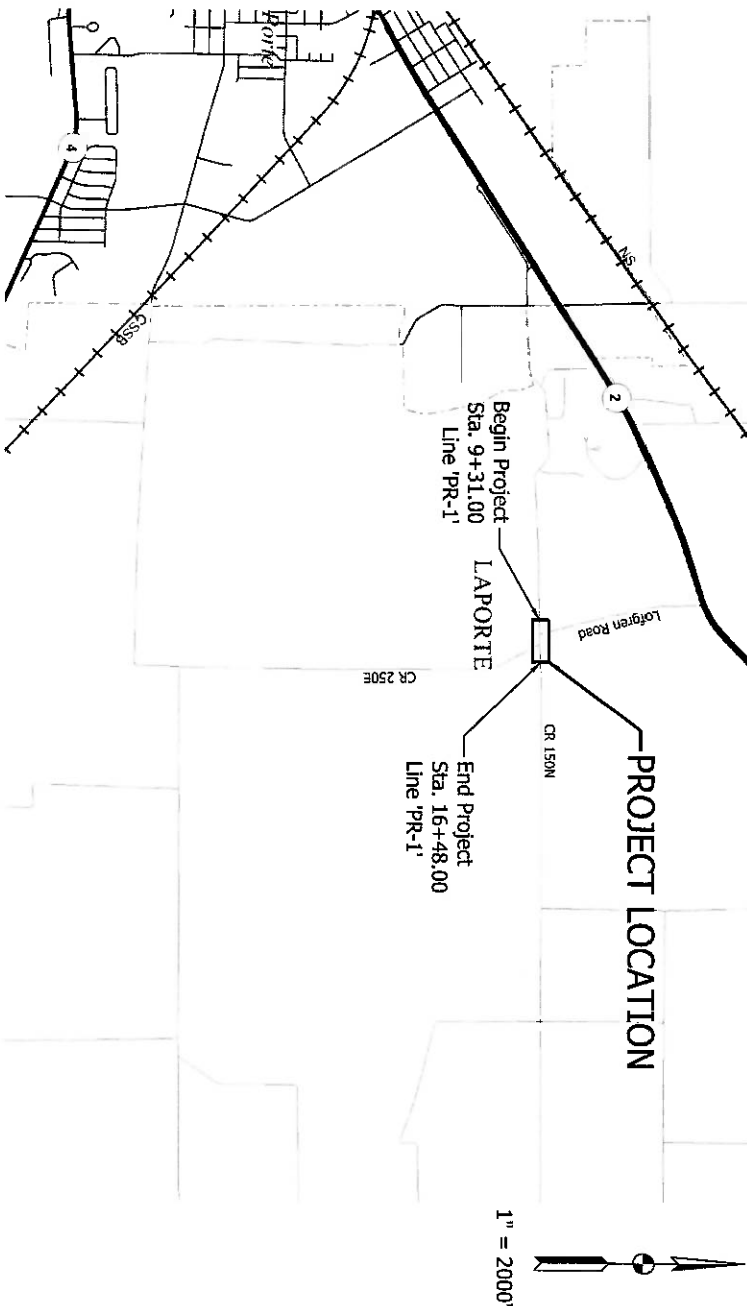

LOCHNER
CONSULTING ENGINEERS & PLANNERS
286 WEST JOHNSON ROAD SUITE D
LA PORTE, IN 46350
219-324-4903 (P)

PLANS
PREPARED BY: ADAM HIGGINS, PE
219-324-4903
PHONE NUMBER
CERTIFIED BY: 01/07/2020
DATE
APPROVED FOR LETTING: INDIANA DEPARTMENT OF TRANSPORTATION
DATE

DESIGNATION	1702829
SURVEY BOOK	
ELECTRONIC	1
CONTRACT	PROJECT
R-41173	1702829

TRAFFIC DATA

A.A.D.T.	2021	534 V.P.D.
A.A.D.T.	2041	539 V.P.D.
D.A.V.	(2041)	92 V.P.H.
DIRECTIONAL DISTRIBUTION		67 %
TRUCKS		100 A.A.D.T.
		10 D.A.V.

DESIGN DATA

DESIGN SPEED	35 M.P.H.
PROJECT DESIGN CRITERIA	46 (NON-FREEMAN) LOCAL ROUTE
FUNCTIONAL CLASSIFICATION	COLLECTOR
RURAL/URBAN	RURAL
TERRAIN	ROLLING
ACCESS CONTROL	NONE



PROJECT LOCATION SHOWN BY —
LA PORTE COUNTY

LATITUDE: 41.6290°N LONGITUDE: 86.6527°W

GROSS LENGTH: 0.15 MI.
NET LENGTH: 0.15 MI.
MAX. GRADE: 6.07% %

HUC #: 07120001010120

INDIANA DEPARTMENT OF TRANSPORTATION
STANDARD SPECIFICATIONS DATED 2020
TO BE USED WITH THESE PLANS

UTILITIES

ELECTRIC

NIPSCO Electric
Kaleb Roberts
219-647-5031
kaleroberts@nisource.com

WATER

City of LaPorte Utilities
Todd Taylor
219-326-9540
lpwatersuper@comcast.net

NATURAL GAS

NIPSCO Gas
Lisa Taylor
219-647-4912
letaylor@nlservice.com

SANITARY SEWER

(None Located)

COMMUNICATIONS

Comcast
William Morris
224-229-5863
William_Morris@comcast.com

Frontier
Alison Buchanan
219-531-9237
alison.buchanan@ftr.com



INDIANA UNDERGROUND
1-800-382-5544 OR CALL 811
24 HOURS A DAY 7 DAYS A WEEK

Note: Any utilities shown on these plans were located horizontally by 811 locate markers picked up by survey. No depths are assumed, unless data has been gathered by SUE investigation or from data provided directly by the utility.

REVISIONS

[illegible]

GENERAL NOTES

1. All earth structures, median areas, cut or fill sloped shall be plain or mulched seeded except where sodding is specified.
2. The final cross sections of the grading contract will be the original cross sections of the paving contract. However, partial or complete cross sections shall be taken if necessary to determine the actual excavation quantities.
3. The paper relocation line will be cross sectioned by the Engineer before construction.



INDEX

SHEET NO.	DRAWINGS INDEX
1	TITLE
2	INDEX AND GENERAL NOTES
3	TYPICAL SECTIONS
4	PLAT NO. 1
5	MAINTENANCE OF TRAFFIC
6-7	PLAN AND PROFILE - MAINLINE (CR 150N)
8-9	PLAN AND PROFILE - S-LINES (LOFGREN ROAD AND CR 250E)
10	SUMMARY TABLES
11-31	CROSS SECTIONS


RECOMMENDED FOR APPROVAL <i>ENG. SIGNATURES</i> DATE 01/07/2020		INDIANA DEPARTMENT OF TRANSPORTATION	BRIDGE FILE
DESIGN ENGINEER 1702829			DESIGNATION
DESIGNED: JS 01/07/2020 DRAWN: JS 01/07/2020	CHECKED: EFW 01/07/2020	INDEX SHEET	SURVEY BOOK
			SHEETS
			of
			31
			ELECTRONIC PROJECT
CHECKED: AM 01/07/2020			R-41173
			1702829

Proposed Legend

- Full Depth Pavement
165#/STD OC/QA-HMA Surface, 9.5 mm (Placed with Overlay) on
330#/STD OC/QA-HMA Intermediate, 19.0 mm, on
605#/STD OC/QA-HMA Base, 19.0 mm, on
Subgrade Treatment Type 1B0
- Mill and Overlay
165#/STD OC/QA-HMA Surface, 9.5 mm on
Transition Milling
- HMA For Approaches:
165#/STD OC/QA-HMA Surface, 9.5 mm on
Variable Depth Wedge and Level on
Transition Milling
- Compacted Aggregate Shoulder
- Mulched Seeding Type R on 4" Topsoil

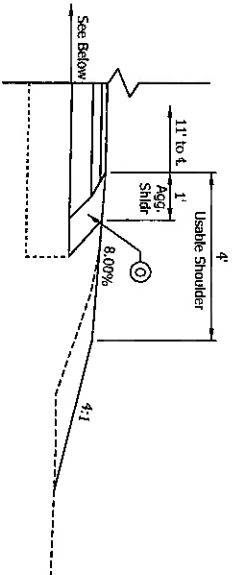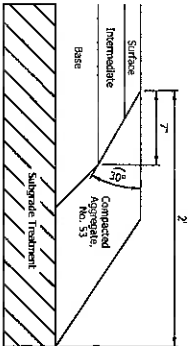

Fill Section
CR 150 N (Line 'PR-1')
Scale: 1/2"=1'

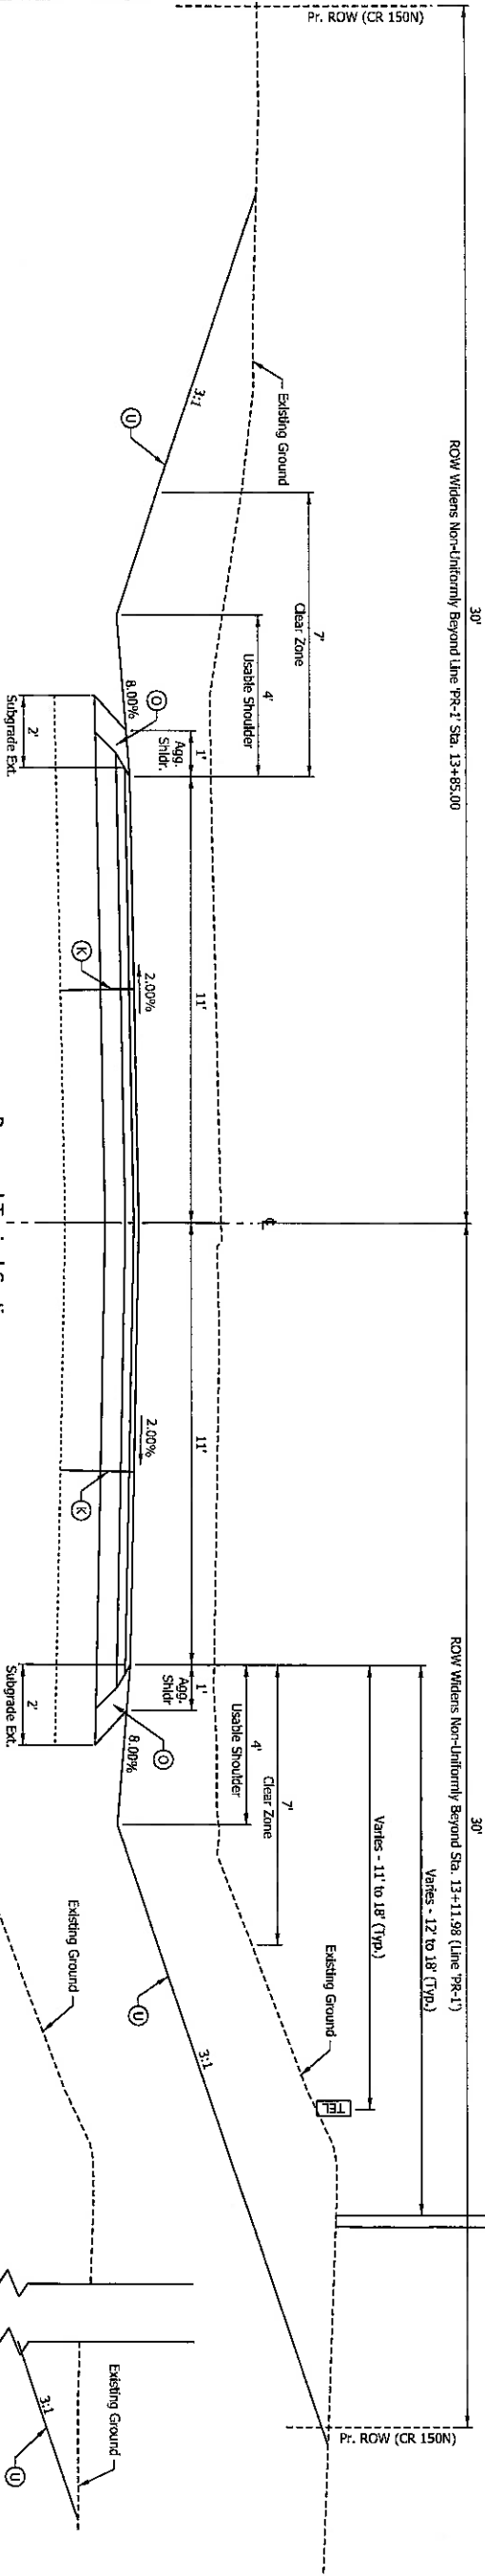

Proposed Typical Section
CR 150 N (Line 'PR-1')
Loftgren Road (Line 'SLN-2')
CR 250 E (Line 'SLN-3')
Scale: 1/2"=1'


Mailbox Turnout Section
CR 150 N (Line 'PR-1')
Scale: 1/2"=1'


Existing Typical Section
CR 150 N
Line 'PR-1'
Scale: 1/2"=1'


Plot: 8/20/2020 3:44 PM \$AM_PMS

File: I:\P\10000\H0000\03_Sheets\Civil\4899_Lofgren_1\10_01.dgn
Model:


RECOMMENDED FOR APPROVAL		DESIGNER SIGNATURES		DEPARTMENT OF TRANSPORTATION		BRIDGE FILE	
DESIGNED: JS		DATE		DESIGN ENGINEER		N/A	
01/07/2020		01/07/2020		DRAWN: JS		DESIGNATION	
01/07/2020		01/07/2020		CHECKED: EW		SHEETS	
01/07/2020		01/07/2020		TYPICAL SECTIONS		SURVEY BOOK	
01/07/2020		01/07/2020				ELECTRONIC	
01/07/2020		01/07/2020				CONTRACT	
01/07/2020		01/07/2020				R-41173	
01/07/2020		01/07/2020				3	
01/07/2020		01/07/2020				31	
01/07/2020		01/07/2020				1702829	

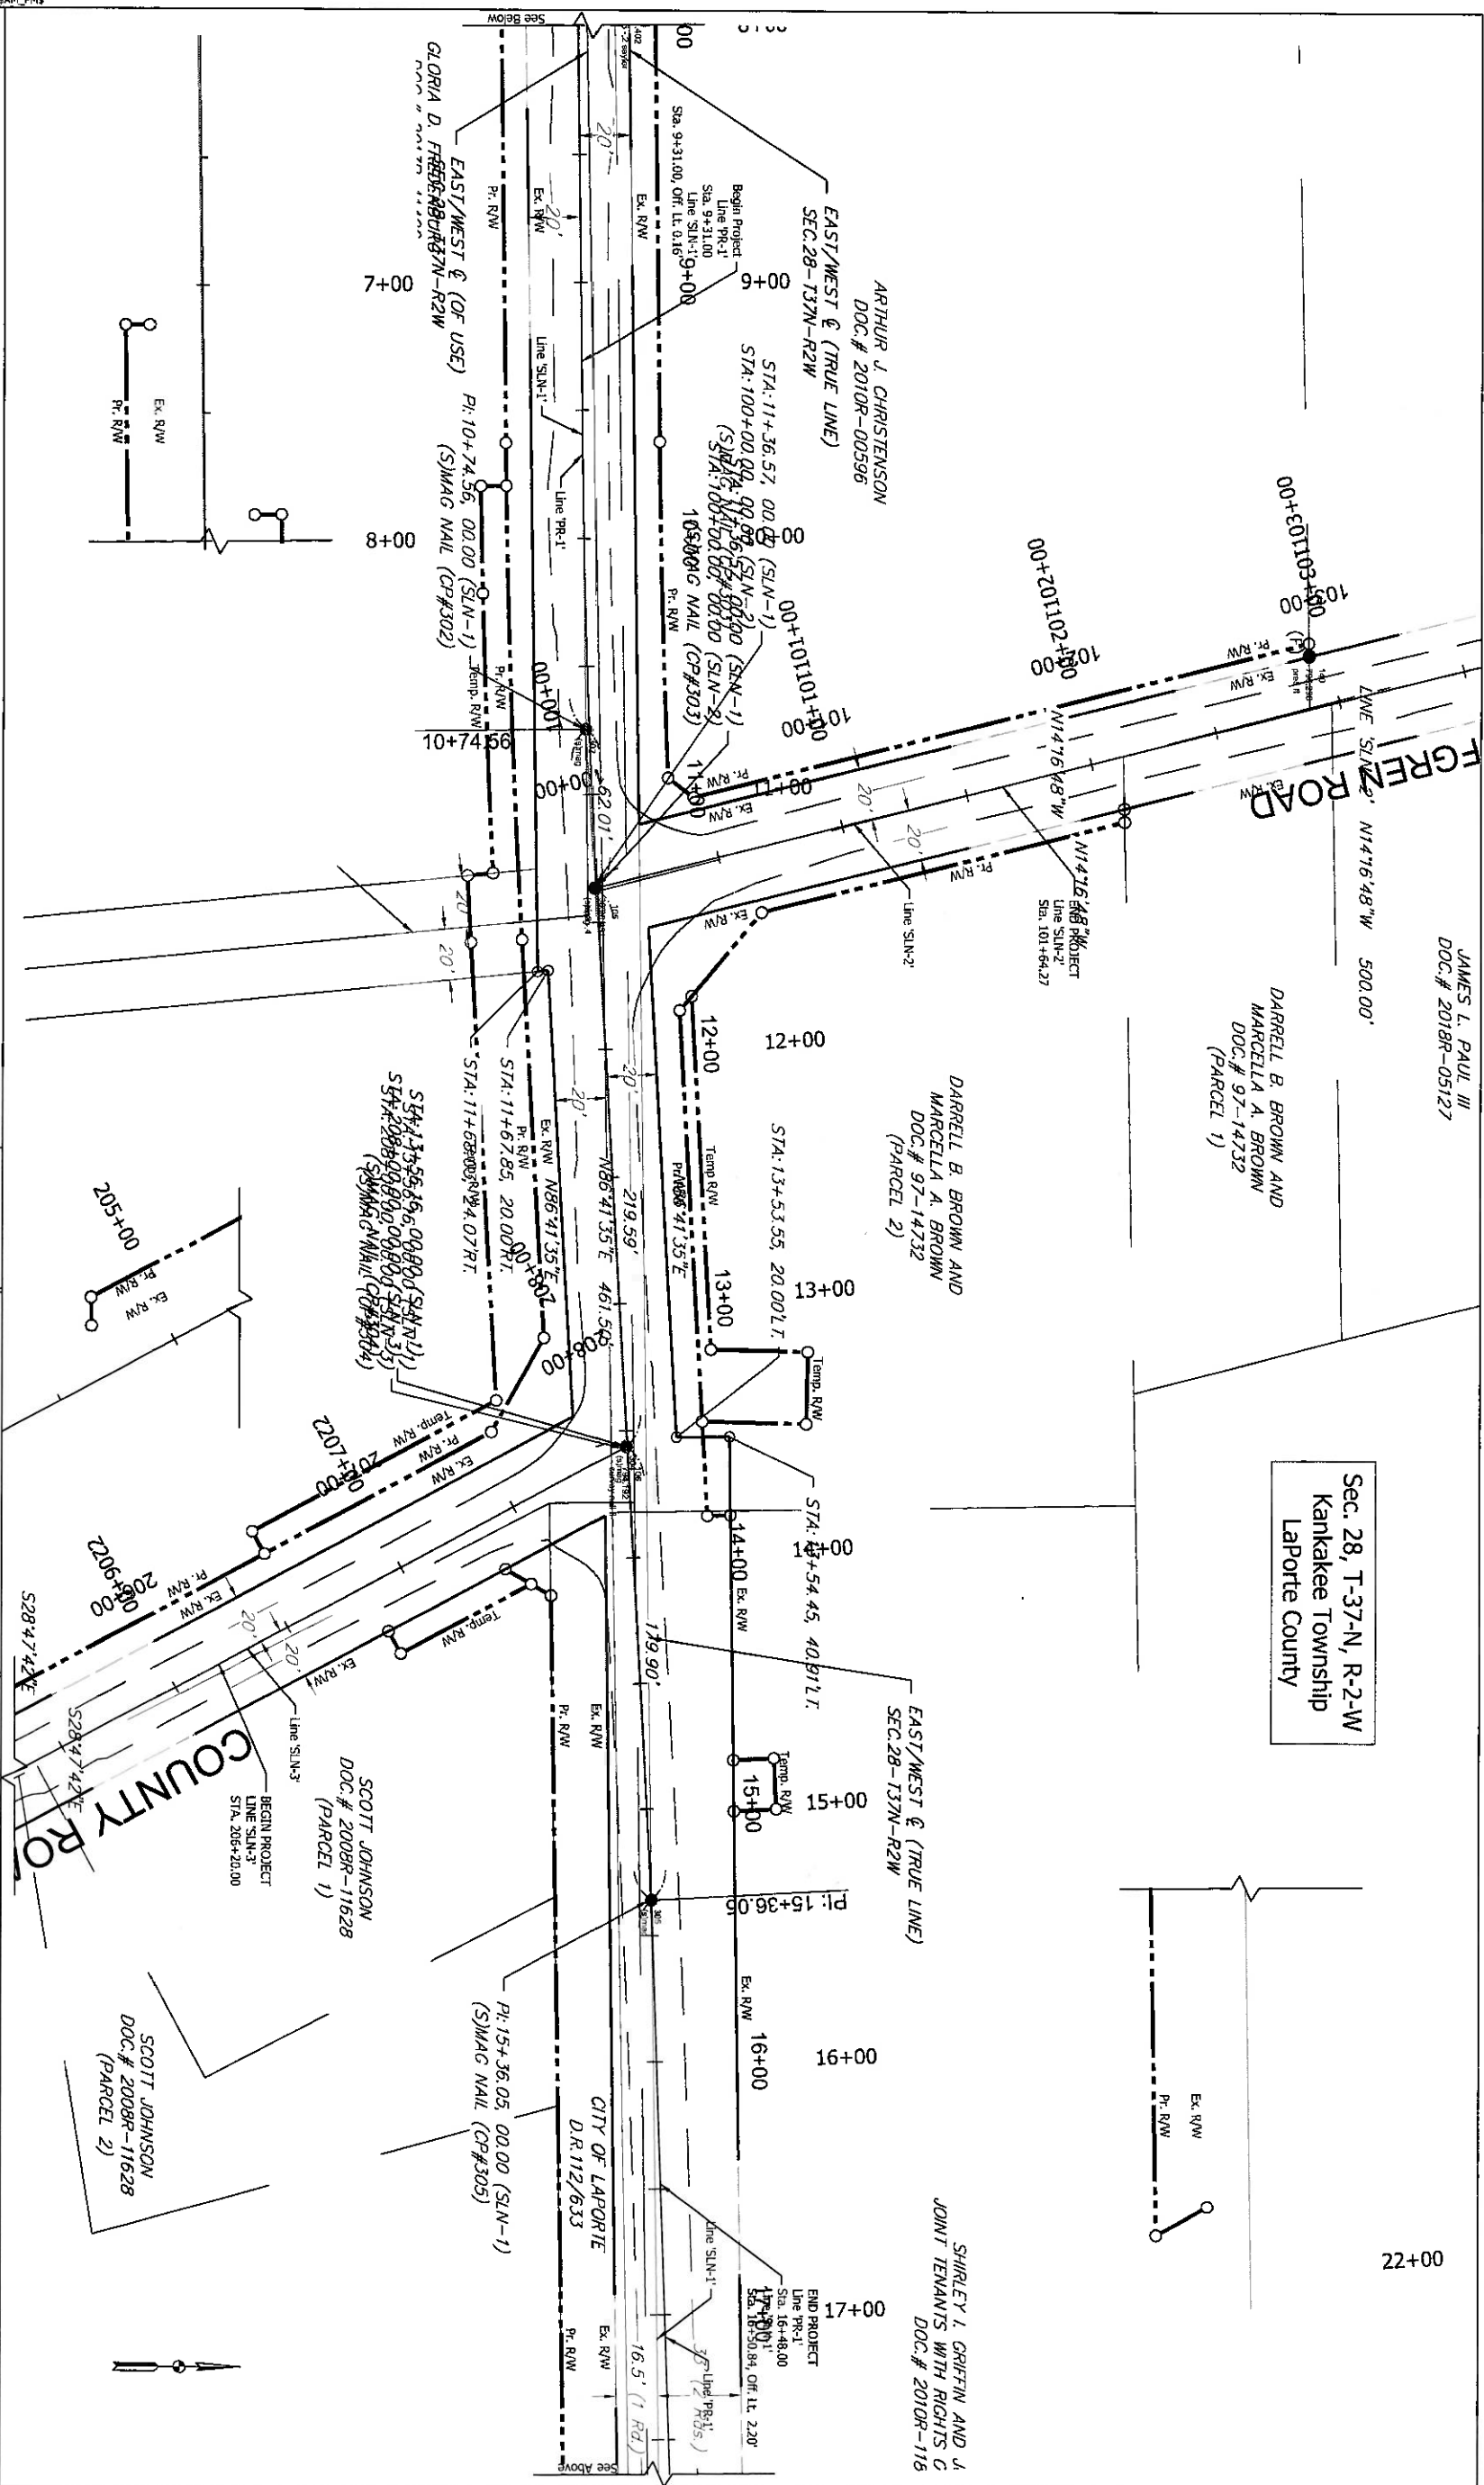[illegible]

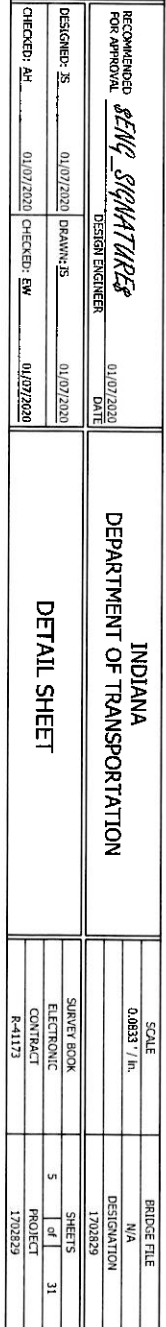

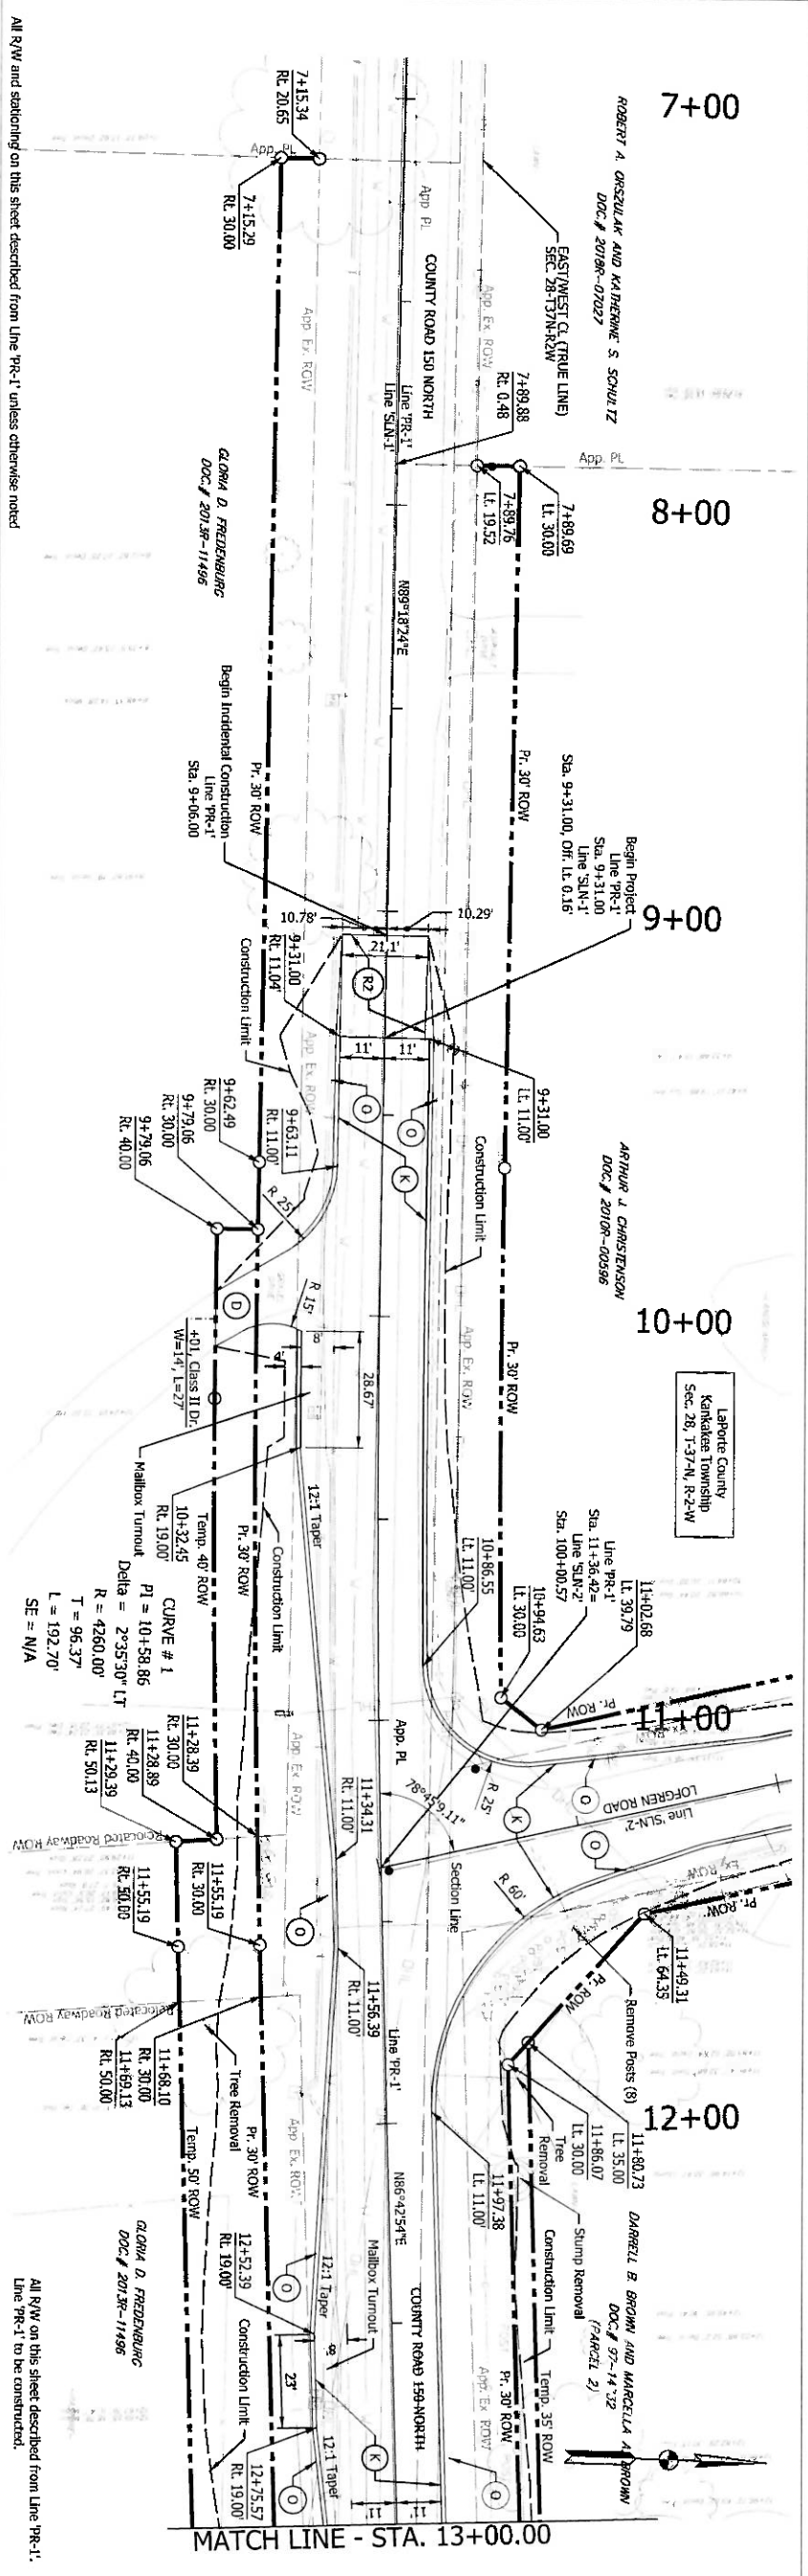

All R/W on this sheet described from Line PR-1.
Line PR-1 to be constructed.

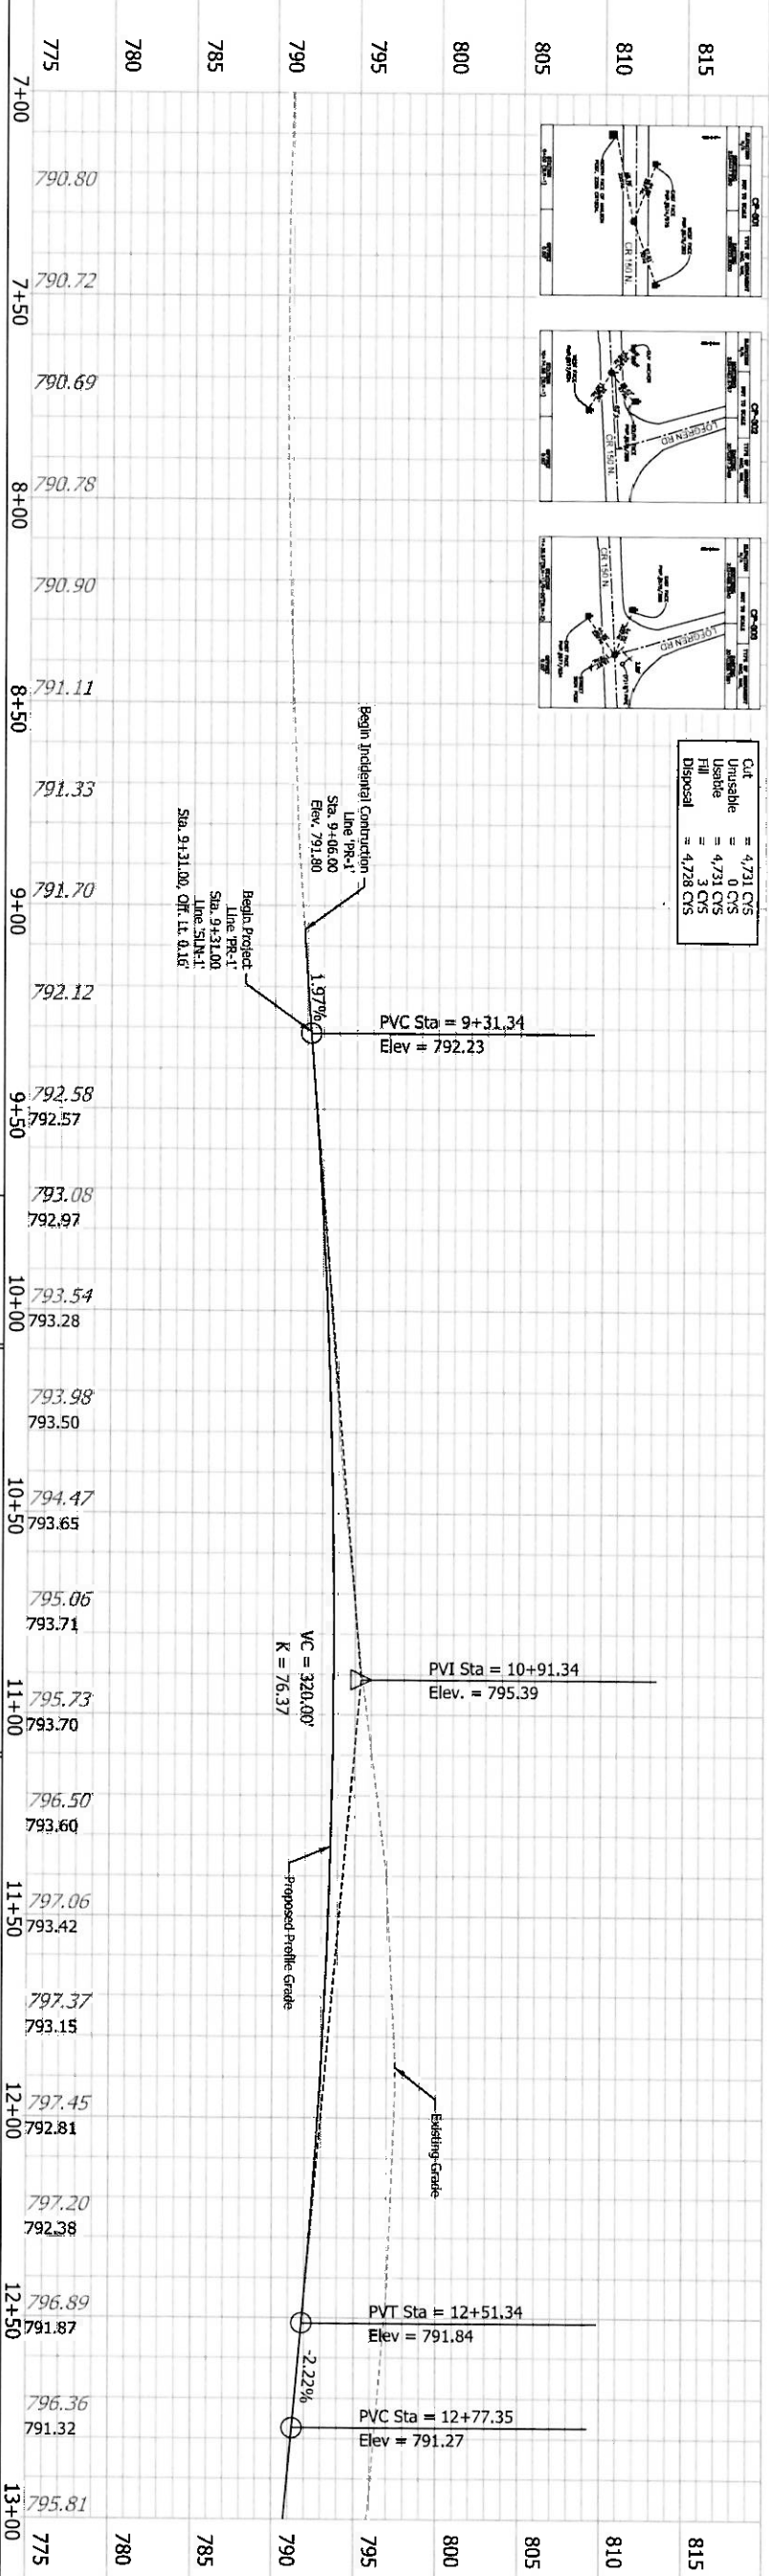

Cut	= 4.731 CTS
Unusable	= 3.0 CTS
Useable	= 4.731 CTS
Disposal	= 4.728 CTS

Plot: 8/20/2020 4:31 PM \$AM PM\$

DESIGNED BY	01/07/2020	DRAWN BY	01/07/2020	CHECKED BY	01/07/2020
CHECKED BY	01/07/2020	CHECKED BY	01/07/2020	CHECKED BY	01/07/2020
RECOMMENDED FOR APPROVAL	01/07/2020	DATE	01/07/2020	DATE	01/07/2020
INDIANA DEPARTMENT OF TRANSPORTATION	PLAN AND PROFILE	CR 150 N	Line PR-1 STA. 7+00 TO 13+00	SCALE	20.00' = 1"
BRIDGE FILE	N/A	DESIGNATION	1702829	SHEETS	6
PROJECT	1702829	PROJECT	1702829	PROJECT	1702829

Model: 1702829

[illegible]


LOCATION	DESCRIPTION (APPROACH TYPE OR CLASS)	WIDTH	LENGTH	RADIUS		DISTANCE BEYOND R/W LINE	DRIVEWAY PROFILE GRADE		EXCAVATION		MILLING		SUBGRADE TREATMENT		HMA FOR APPROACHES			HMA FOR ROADS			ASPHALT MATERIAL FOR				REMARKS											
				R1	R2		1	2	CUT	FILL	ASPHALT, TRANSITION		ASPHALT, 1.5 IN.	(TYPE) (TYPE)		660 TONS	LBS PER SYD		165 TONS	LBS PER SYD		440 TONS	TACK COAT			JOINT ADHESIVE	JOINT SEALANT	COMPACTED AGGREGATE NO. 53, FOR SHOULDERS								
											S/S	S/S		S/S	S/S		S/S	S/S		S/S	S/S		S/S	S/S					S/S	S/S	S/S	S/S	S/S	S/S	S/S	S/S
MAINLINE		(ft)	(ft)	(ft)	(ft)		%	%																												
Line PR-1									3821.9	9.0	148.1		2403.9						197.8	281.6	675.5	1.6	1434.0	717.0			46.0									
Line SLN-2									451.7	1.0	52.3		639.6						29.0	48.3	115.8	0.4	330.0	165.0			10.4									
Line SLN-3									456.1	3.0	144.6		615.5						43.4	72.4	173.8	0.4	360.0	180.0			11.4									
APPROACHES																																				
10+01, Rt.	Class II Ditchway	14	27	25	15	10	0.00%	5.46%					53.3	17.6																						
13+31, Lt.	Class II Ditchway	8	60	15	10	42	0.00%	10.00%					58.5	19.3																						
14+92, Lt.	Class II Ditchway	10	38	15	25	12	0.00%	10.00%					56.3	18.6																						
16+49, Lt.	Class II Ditchway	22	20	15	25	-	0.00%	10.00%					60.7	20.0																						
TOTALS for Pay Items (Rounded):									4730.7	13.0	345.0		3699.3	228.8	75.5				270.2	402.2	965.4	2.4	2174.0	1062.0			67.8									
									4731	13	345		3699	229	76				270	402	965	3	2124	1062			68									

[illegible]


TEMPORARY EROSION CONTROL TABLE						
STATION	LOCATION		LEFT			
	LEFT	MEDIAN				
		RIGHT				
			PERIMETER PROTECTION			
			SEDIMENT TRAP			
			SEDIMENT BASIN			
			SLOPE DRAIN			
			RIPRAP SPLASHPAD			
			STRAW BALES DITCH CHECK			
			RIPRAP DITCH CHECK			
			DITCH INLET PROTECTION			
			FISH POOL			
						REMARKS

TEMPORARY EROSION CONTROL TABLE


RECOMMENDED FOR APPROVAL	<u>BENIG SIVNATHARAS</u>	01/07/2020	DATE
DESIGN ENGINEER			
DESIGNED BY	J.S	01/07/2020	
CHECKED BY	EW	01/07/2020	
INDIANA DEPARTMENT OF TRANSPORTATION			
SUMMARY TABLES			
SURVEY BOOK		BRIDGE FILE	
ELECTRONIC	10	N/A	
CONTRACT	31	DESIGNATION	
R-1173		1702829	

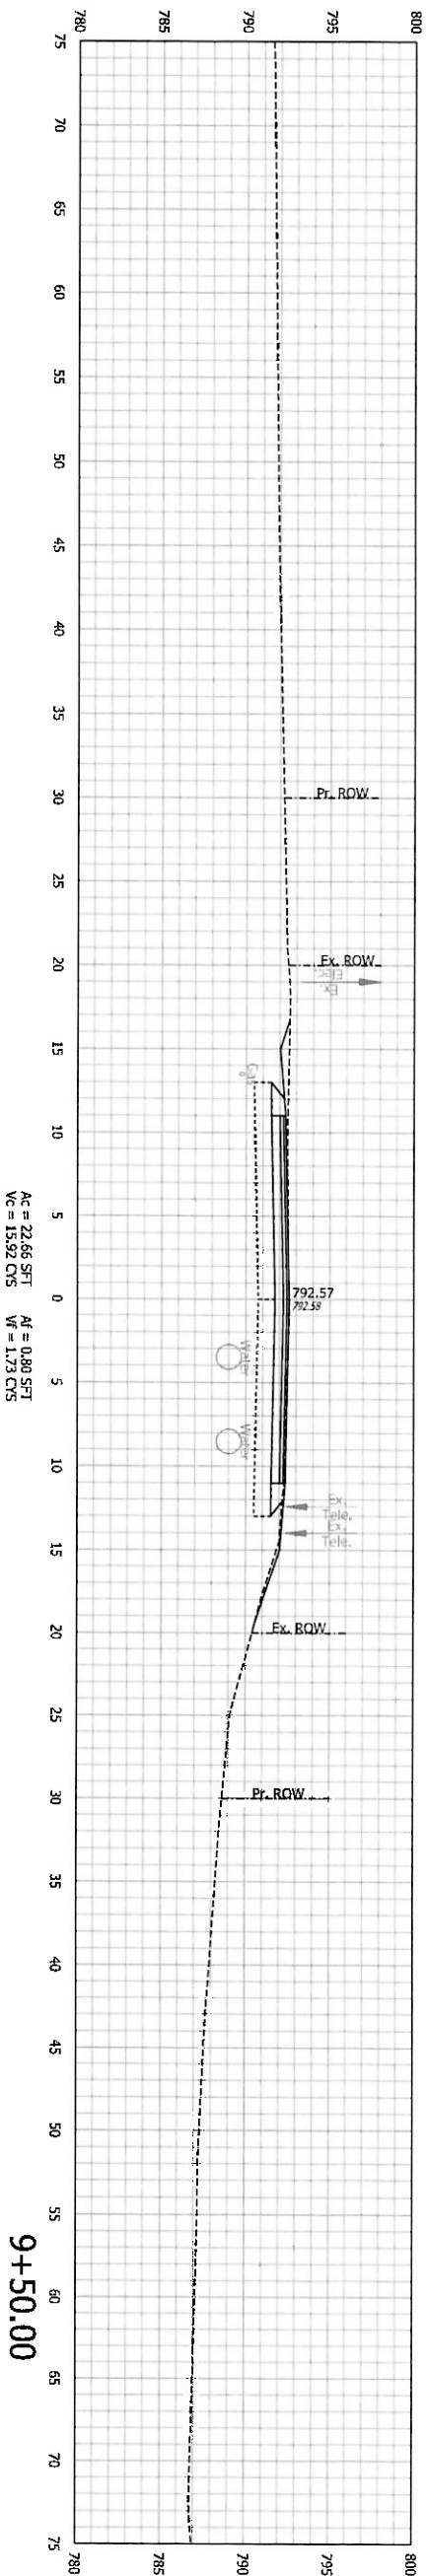

Ac = 22.66 SFT
Vc = 15.92 CTS
Af = 0.80 SFT
Vf = 1.73 CTS

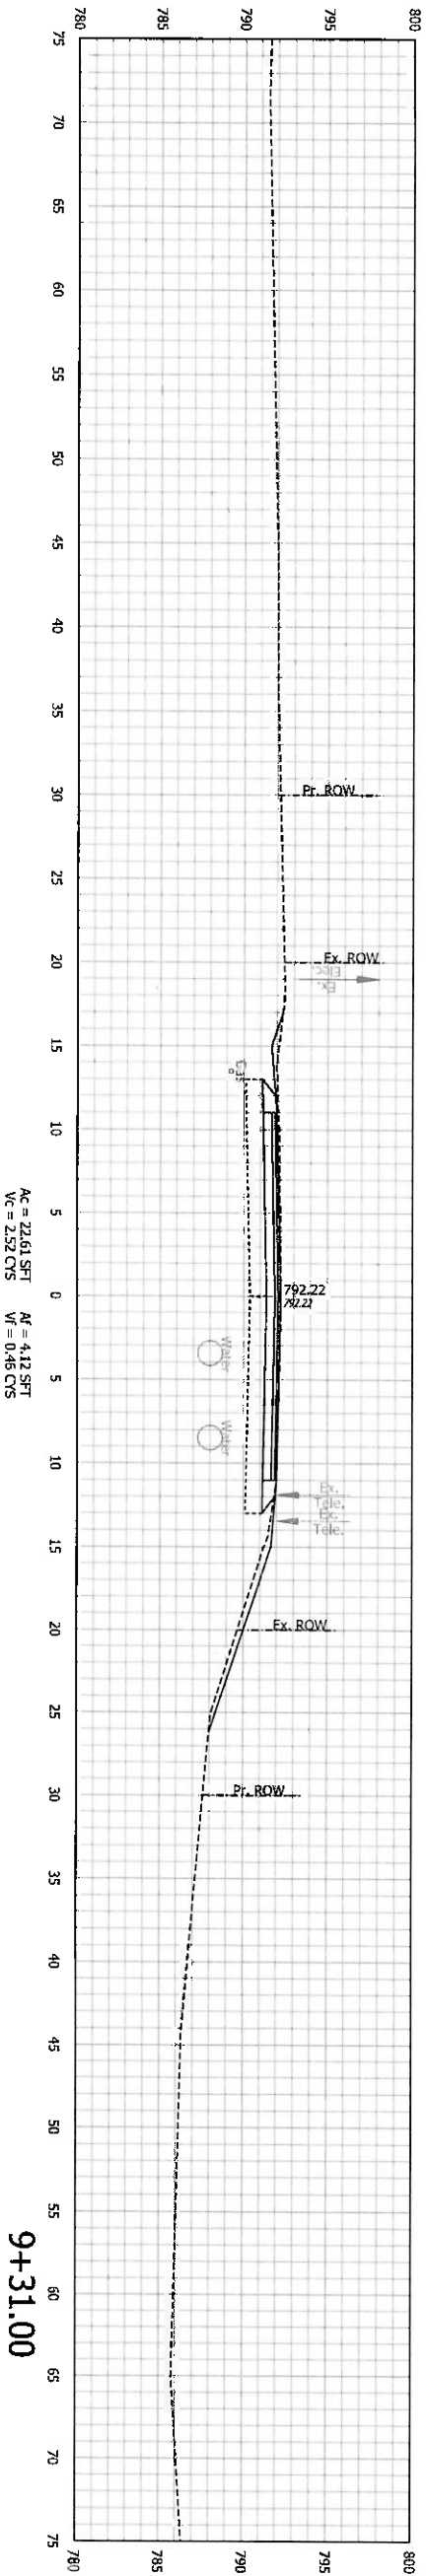

Ac = 22.61 SFT
Vc = 2.52 CTS
Af = 4.12 SFT
Vf = 0.46 CTS



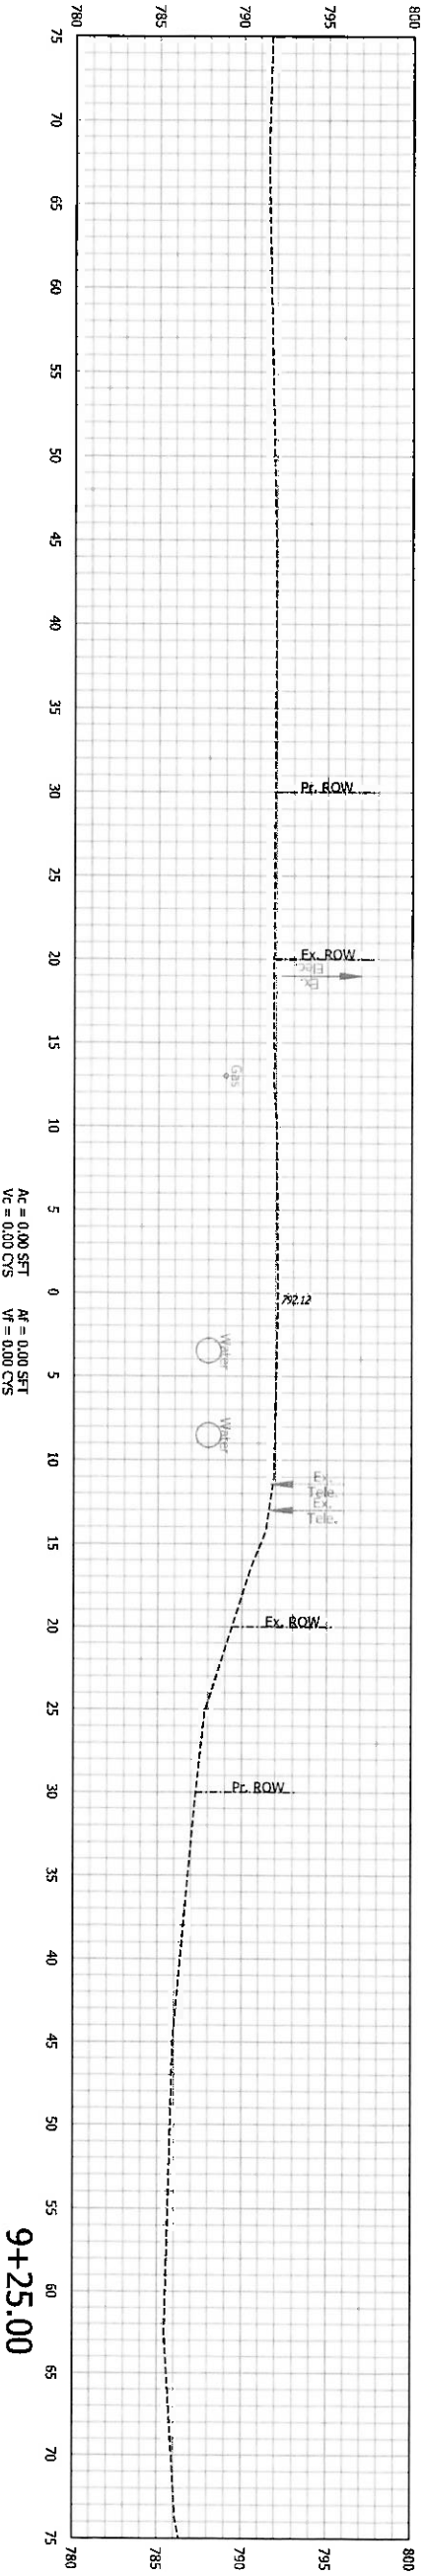


Ac = 0.00 SFT
Vc = 0.00 CTS
Af = 0.00 SFT
Vf = 0.00 CTS

Note: Any utilities shown by an arrow on these cross section sheets are located horizontally by 811 locate markers picked up by survey. No depths are assumed, unless data has been gathered by SUE investigation or from data provided directly by the utility.




Plot: 8/20/2020 6:37 PM \$AM_PWS\$
File:
Model:

RECOMMENDED <i>SENG</i> SIGNATURES FOR APPROVAL		INDIANA DEPARTMENT OF TRANSPORTATION	
DESIGNED: JS		CROSS SECTIONS	
01/07/2020		STA. 9+25.00 TO STA. 9+50.00	
DESIGNED: JS		SCALE	
01/07/2020		5,000 / 1 in.	
CHECKED: AW		SURVEY BOOK	
01/07/2020		ELECTRONIC	
CHECKED: EW		PROJECT	
01/07/2020		R-41173	
		SHEETS	
		11 of 31	
		PROJECT	
		1702829	

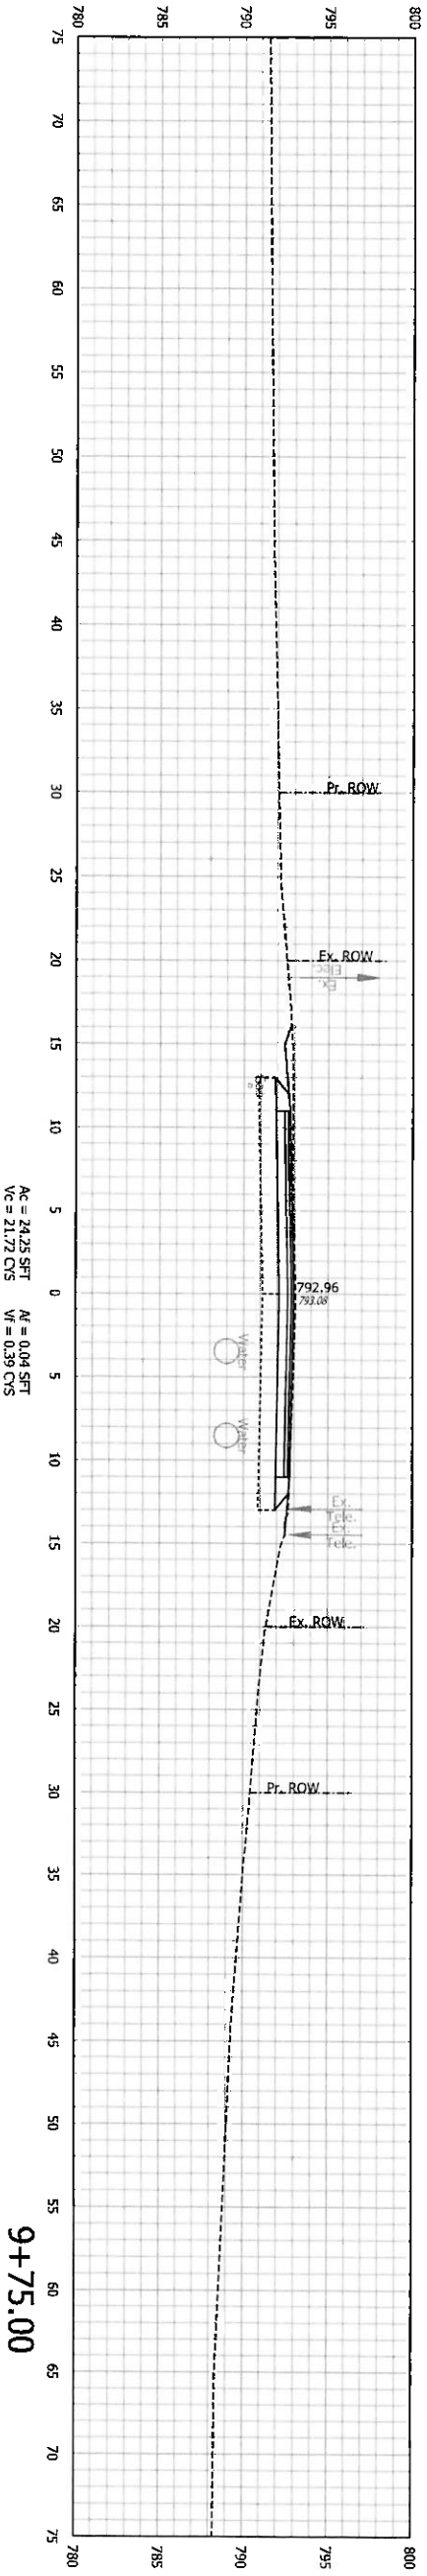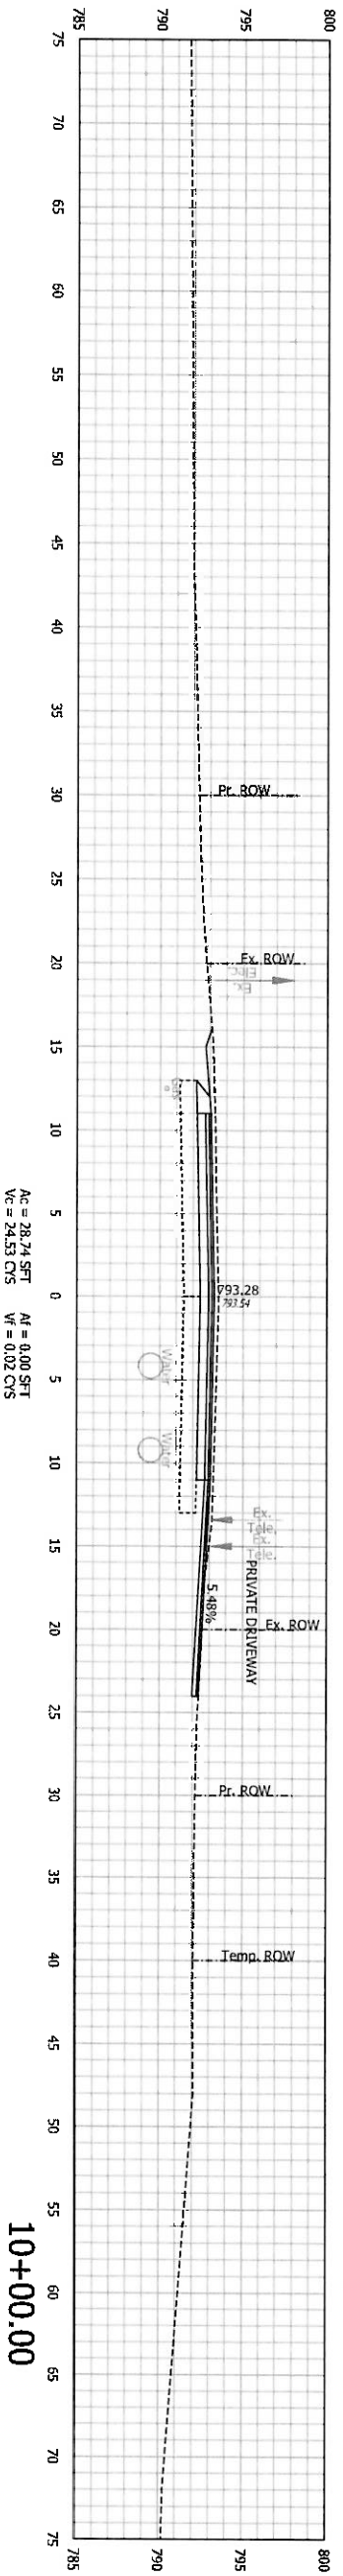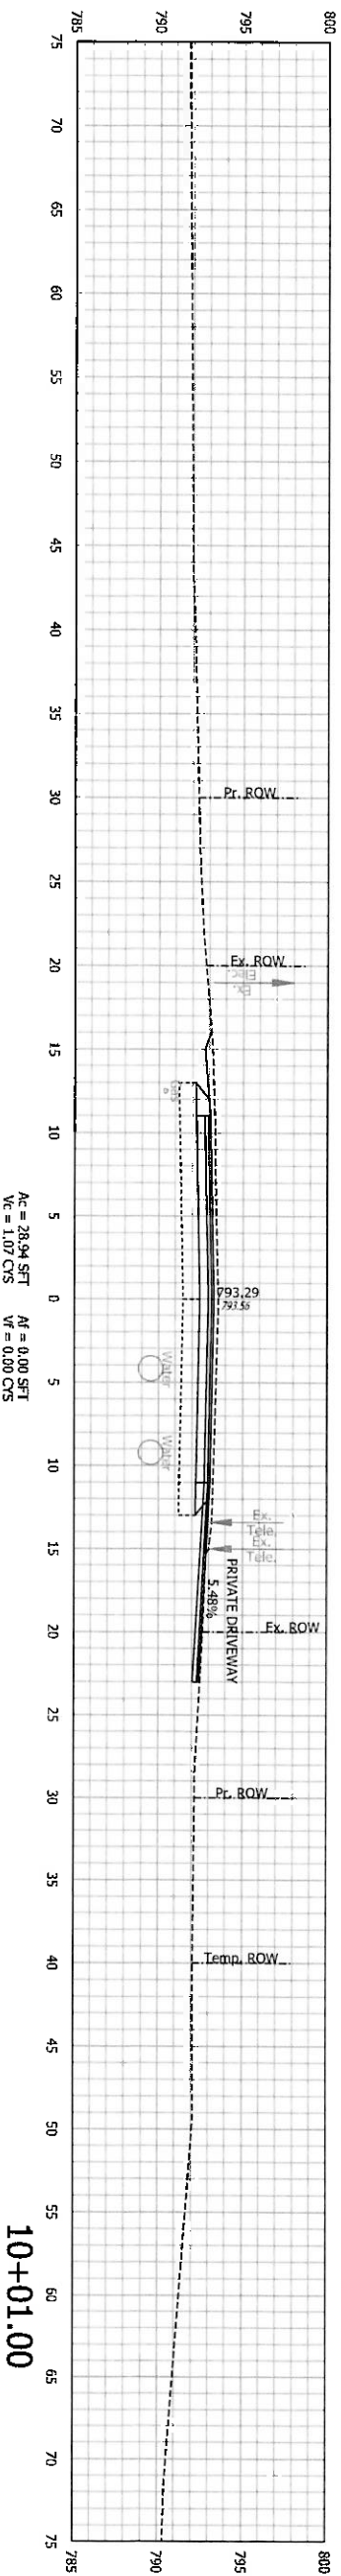




Plot: 8/20/2020 6:38 PM \$AM_PMS
Model:

RECOMMENDED SIGNATURES FOR APPROVAL				INDIANA DEPARTMENT OF TRANSPORTATION			
DESIGN ENGINEER				CROSS SECTIONS			
DATE				STA. 9+75.00 TO STA. 10+01.00			
DESIGNED BY				SCALE			
DRAWN BY				BRIDGE FILE			
CHECKED BY				SHEET			
DATE				ELECTRONIC			
PROJECT				CONTRACT			
R-41173				PROJECT			
11/28/20				PROJECT			

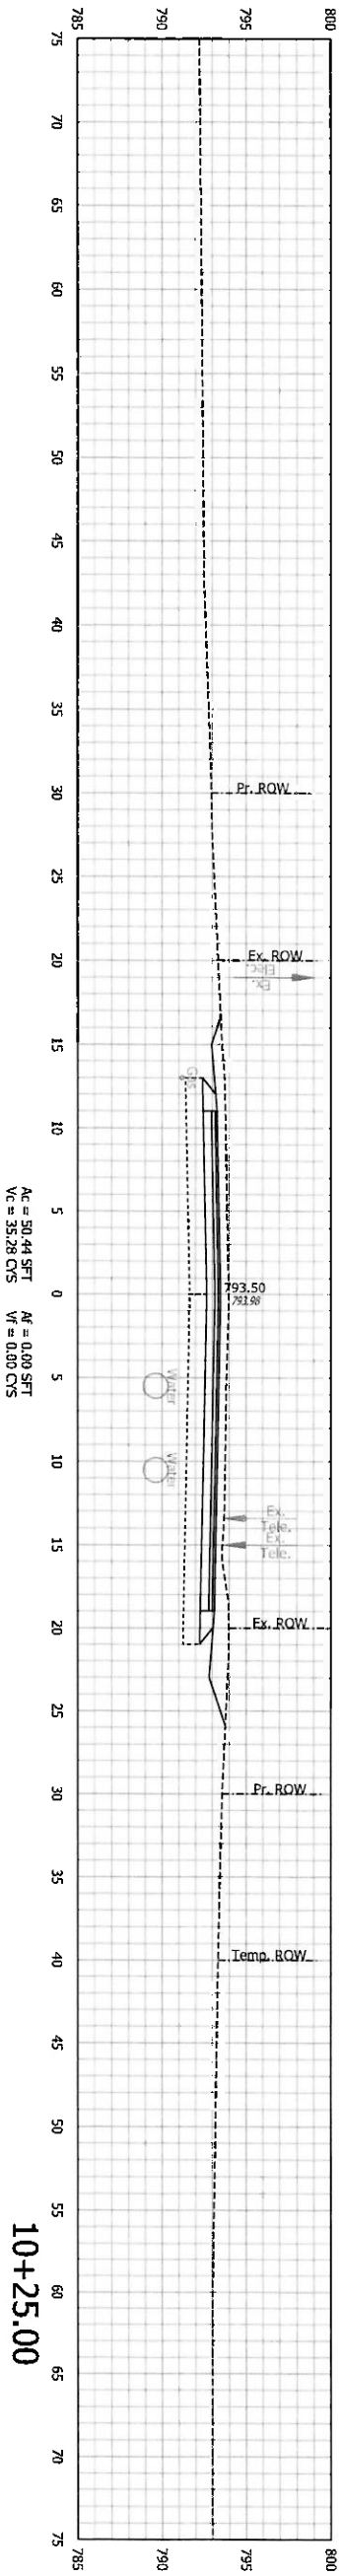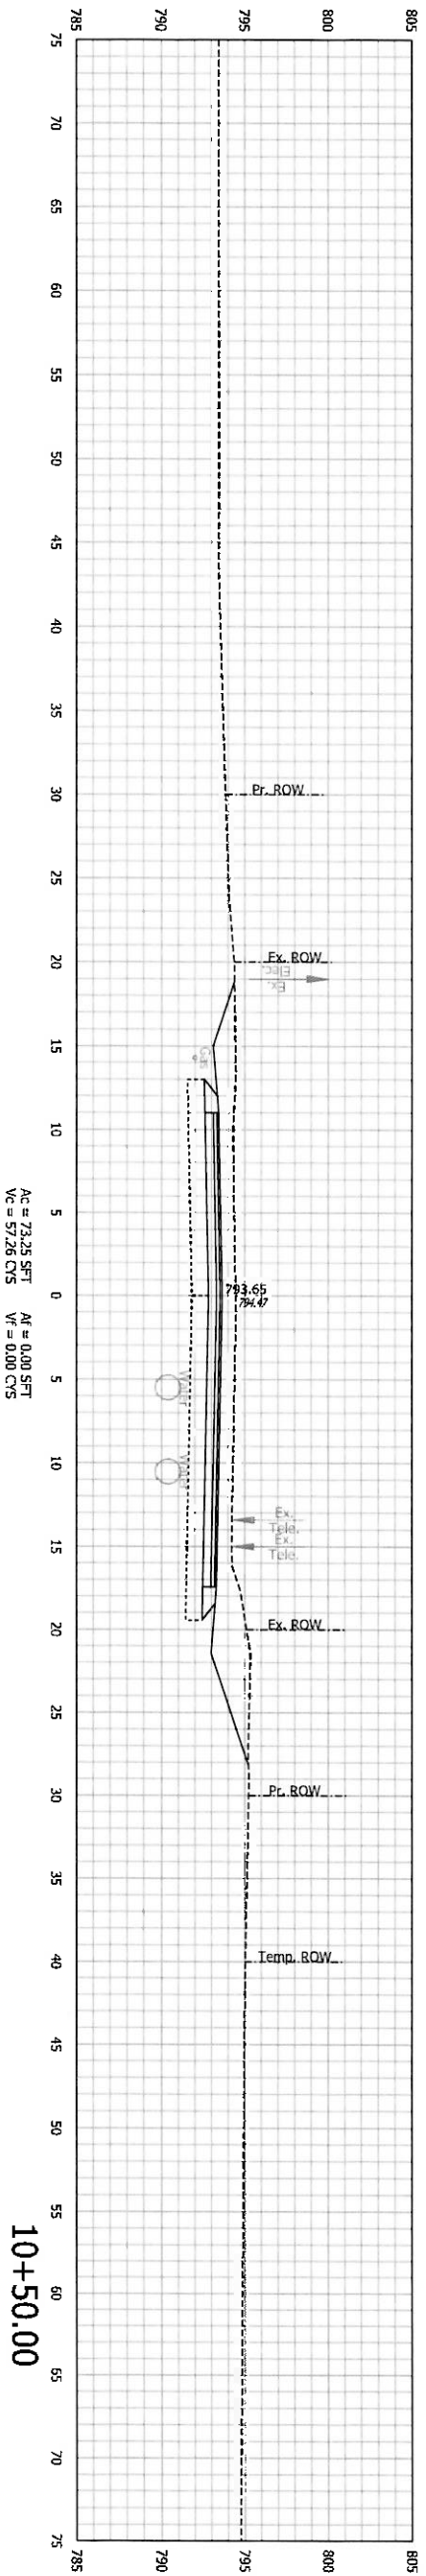
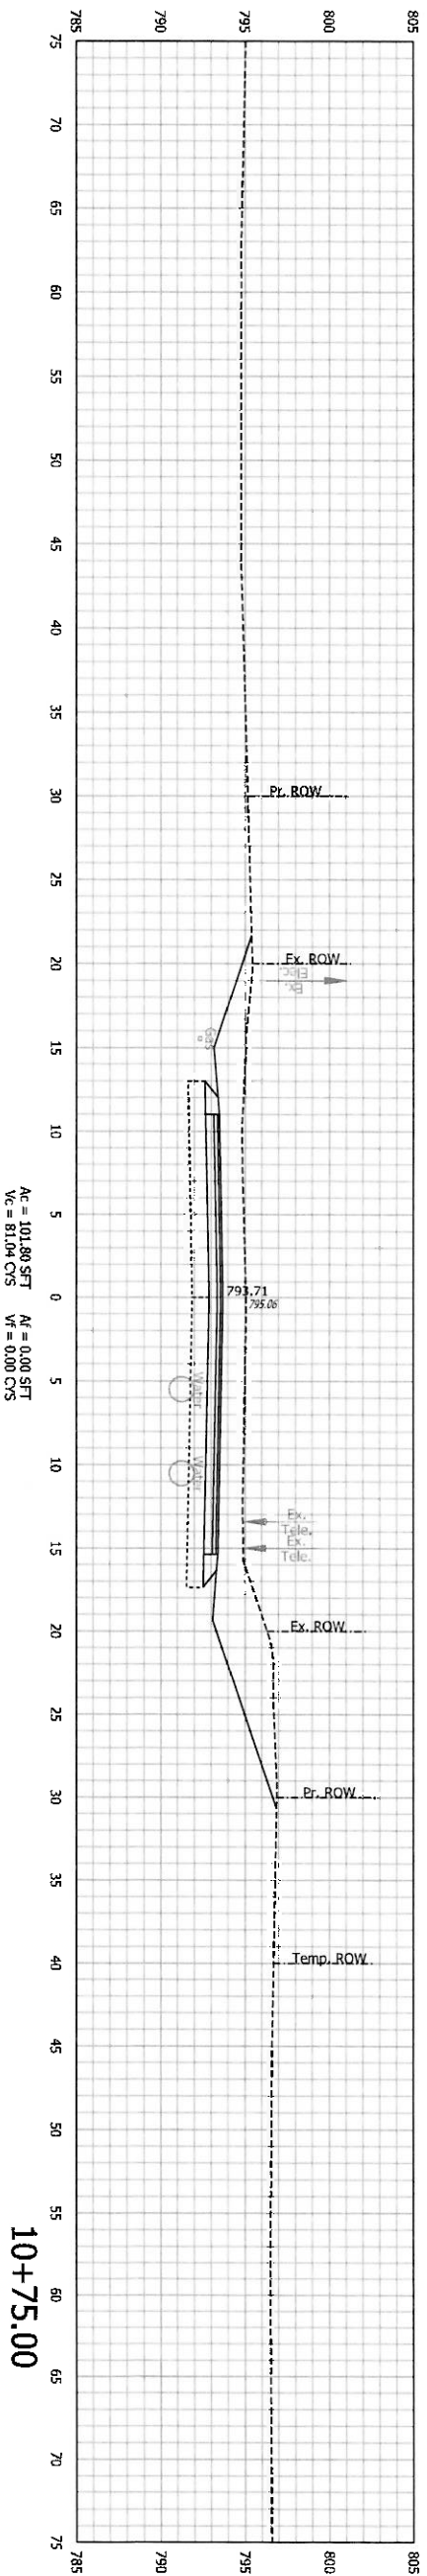


RECOMMENDED <i>ENG. SIGNATURES</i>		INDIANA	
FOR APPROVAL		DEPARTMENT OF TRANSPORTATION	
DESIGN ENGINEER		CROSS SECTIONS	
DATE		STA. 10+25.00 TO STA. 10+75.00	
DESIGNED: JS	01/07/2020	DRAWN: JS	01/07/2020
CHECKED: AJ	01/07/2020	CHECKED: EV	01/07/2020
SCALE		BRIDGE FILE	
5,000' / in.		DESIGNATION	
		1702829	
		SILVER BOOK	
		ELECTRONIC	
		CONTACT	
		R-4173	
		SHEETS	
		13 of 31	
		PROJECT	
		1702829	

Plot: 8/20/2020 6:43 PM \$AM_PMG

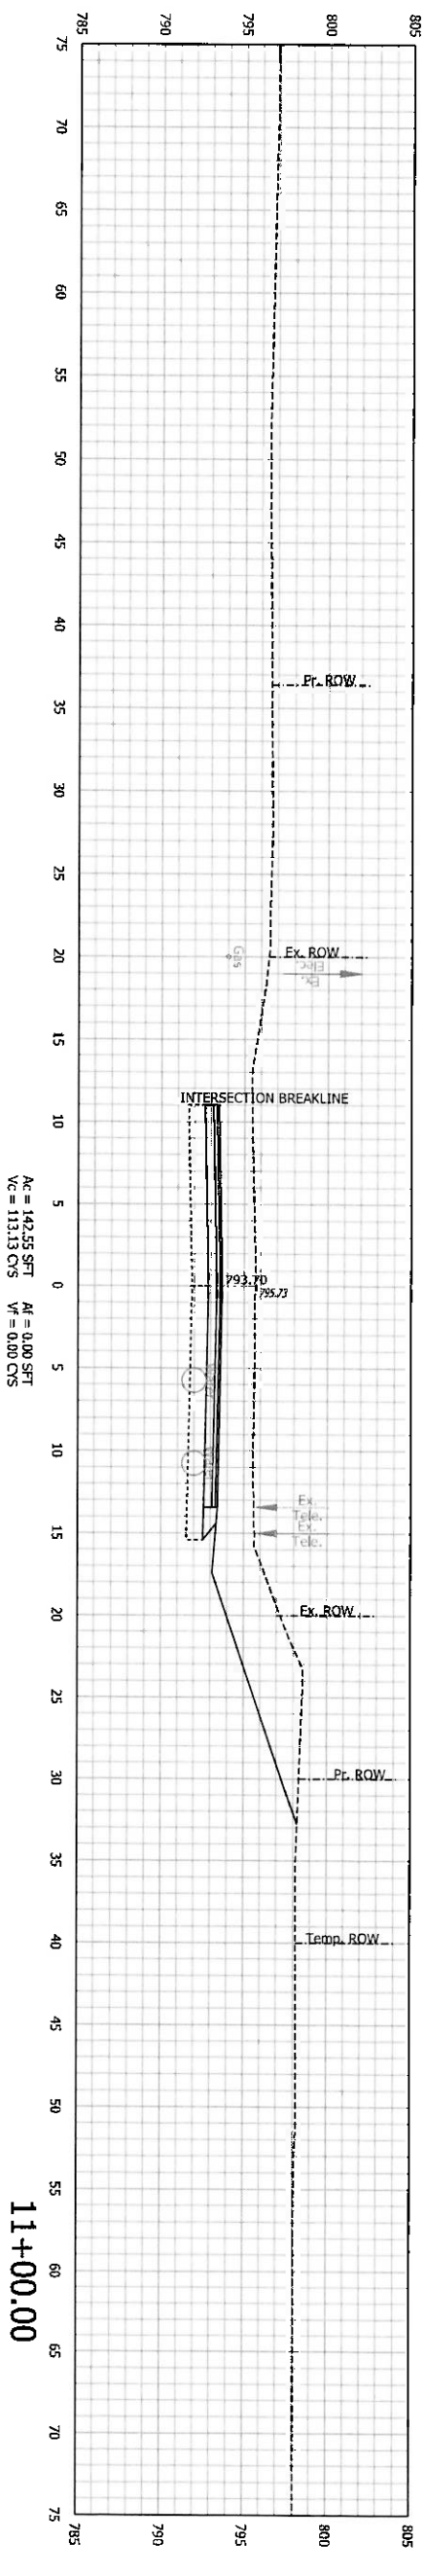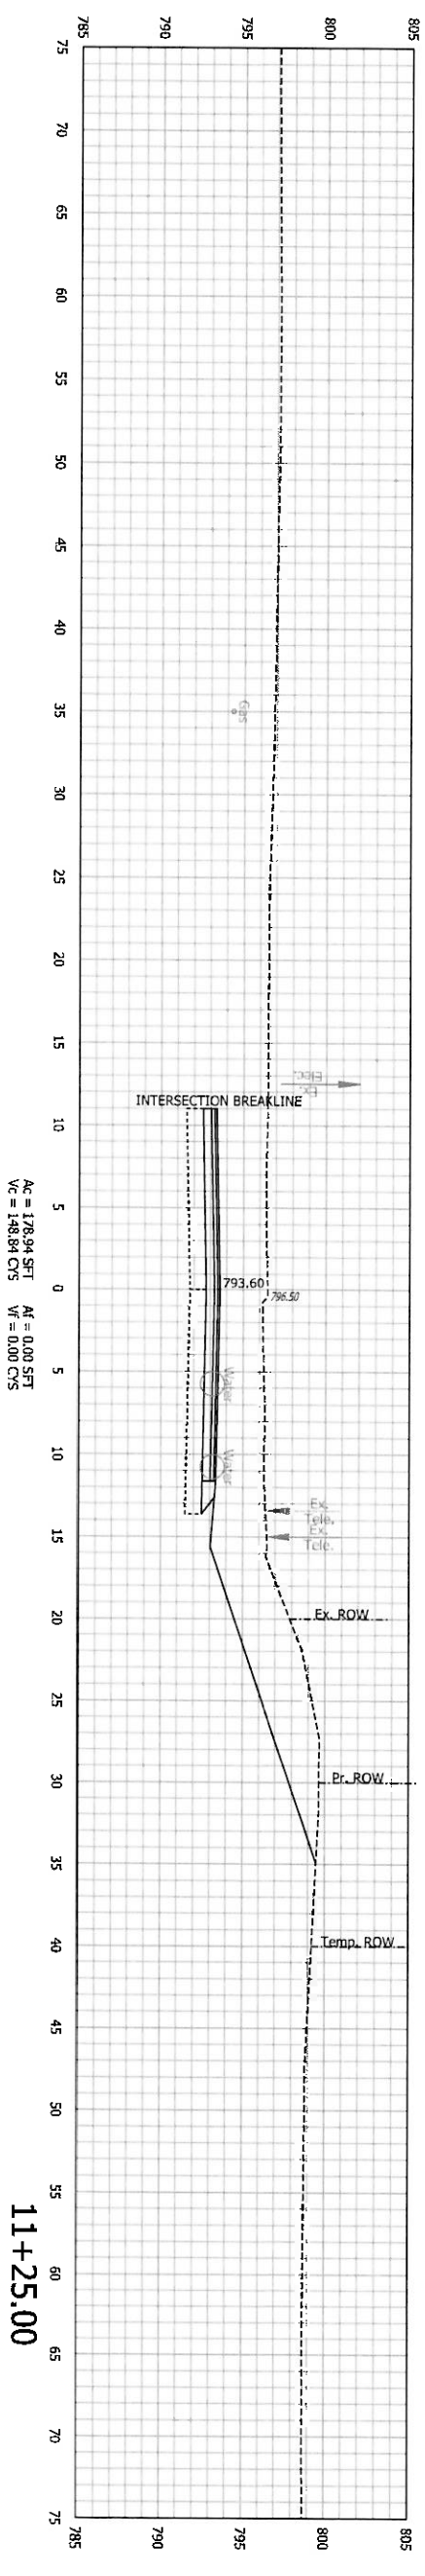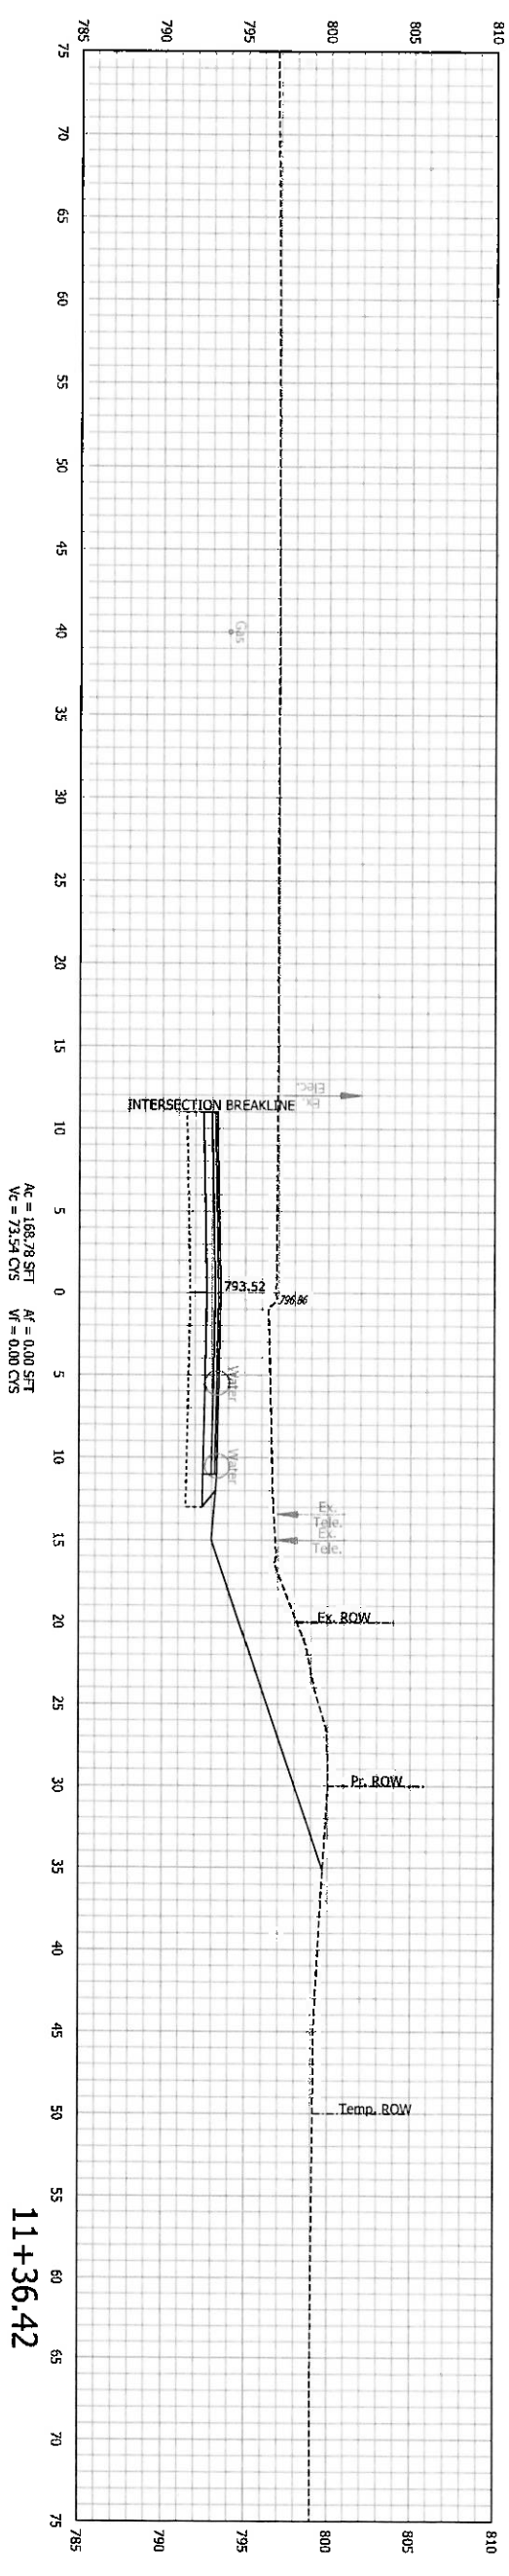


DESIGNED: J5	01/07/2020	DRAWN: J5	01/07/2020	CHECKED: AH	01/07/2020	CHECKED: EW	01/07/2020
DESIGN ENGINEER				DATE			
RECOMMENDED FOR APPROVAL				01/07/2020			
							
INDIANA				SCALE			
DEPARTMENT OF TRANSPORTATION				5,000' / in.			
CROSS SECTIONS				BRIDGE FILE			
STA. 11+00.00 TO STA. 11+36.42				DESIGNATION			
				1709289			
SILVER BOOK				SHEETS			
ELECTRONIC				14 of 31			
CONTRACT				PROJECT			
R-41173				1709289			

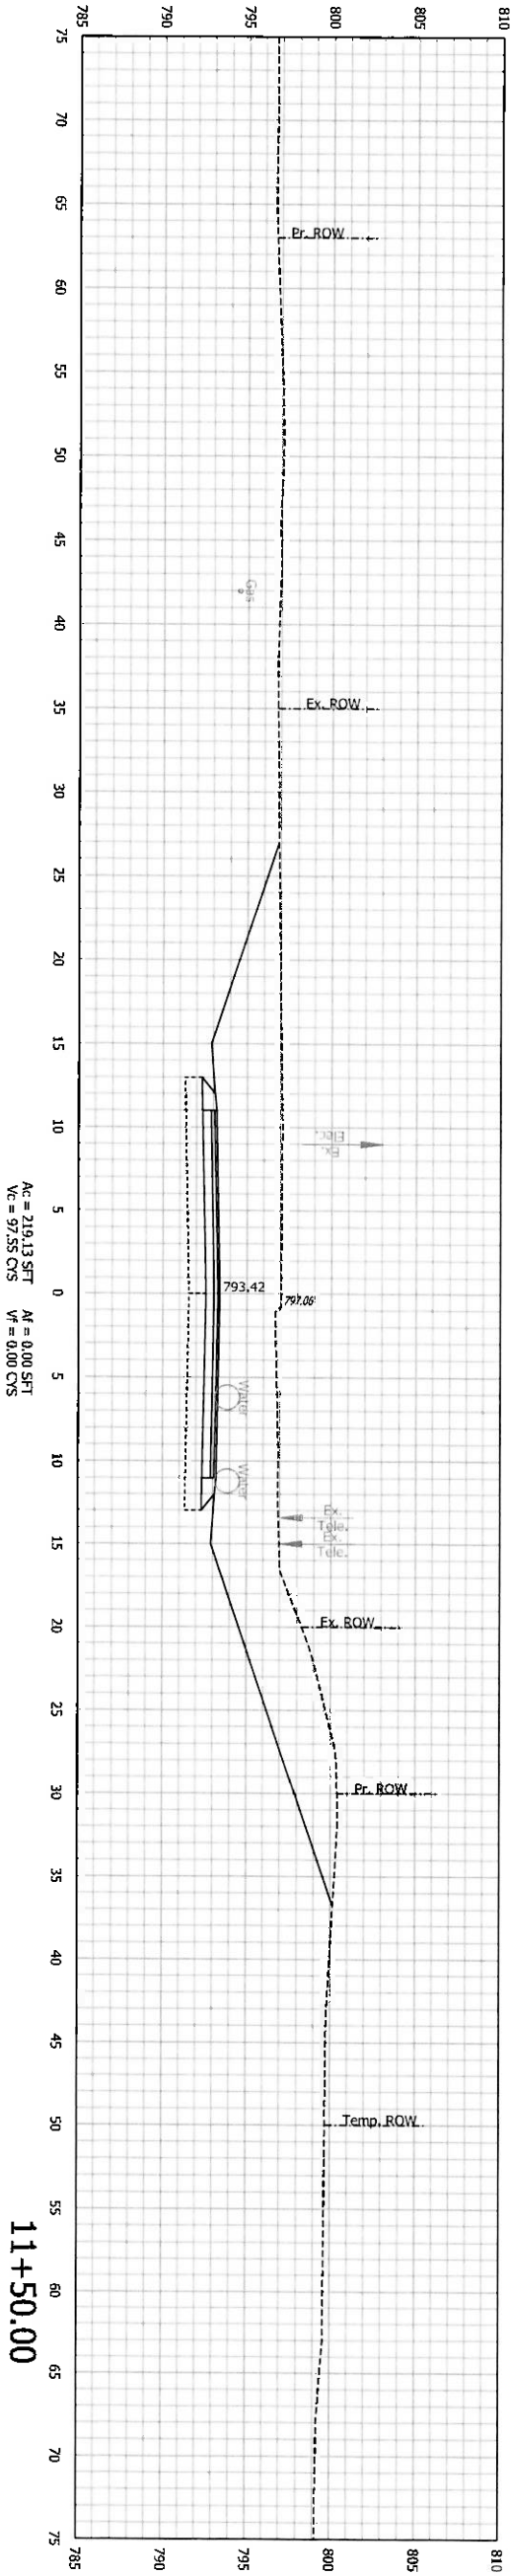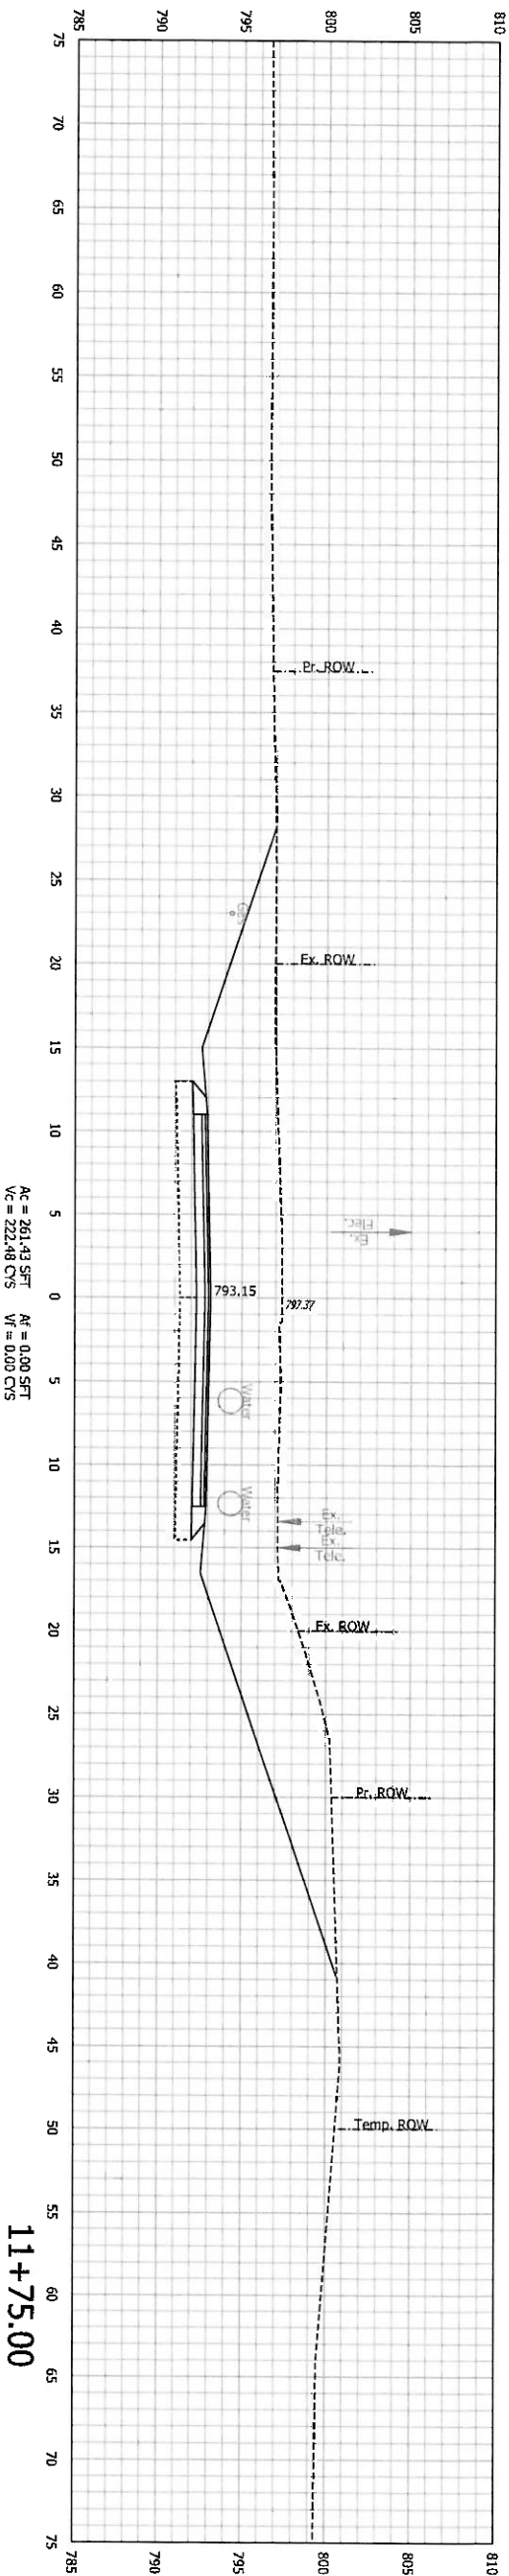


Plot: 8/20/2020 6:46 PM \$AM_PMS
File:
Model:

RECOMMENDED FOR APPROVAL			INDIANA DEPARTMENT OF TRANSPORTATION		CROSS SECTIONS		STA. 11+50.00 TO STA. 11+75.00		SCALE		BRIDGE FILE	
DESIGNER: JS			DATE: 01/07/2020		DESIGNER: JS		DATE: 01/07/2020		5.0000' / in.		DESIGNATION	
DRAWN: JS			DATE: 01/07/2020		DRAWN: JS		DATE: 01/07/2020		SHEET BOOK		SHEETS	
CHECKER: AH			DATE: 01/07/2020		CHECKER: EW		DATE: 01/07/2020		ELECTRONIC		15 of 31	
PROJECT			R-41173		PROJECT		1702829		CONTRACT		PROJECT	

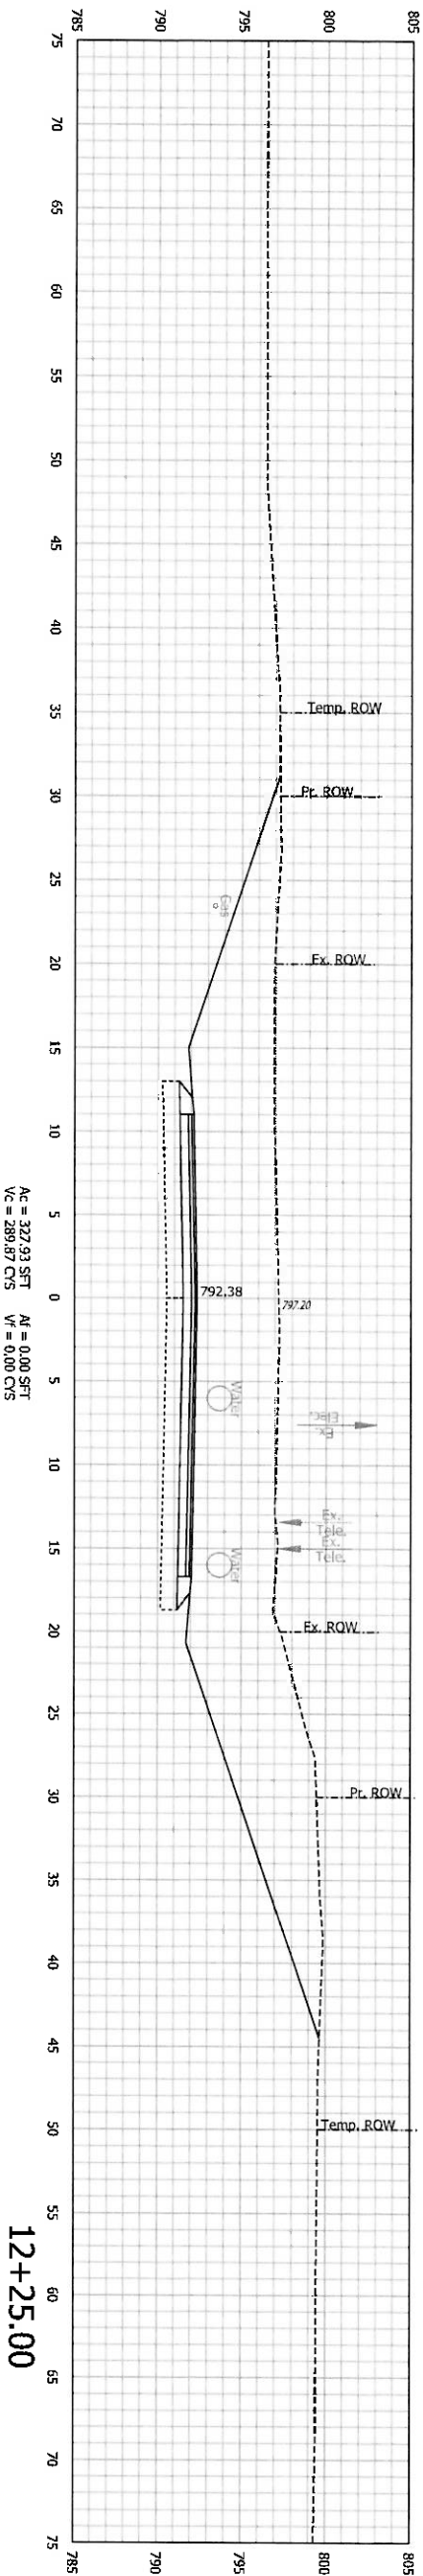

Ac = 322.93 SFT
Vc = 289.87 CTS
M = 0.00 SFT
Vf = 0.00 CTS

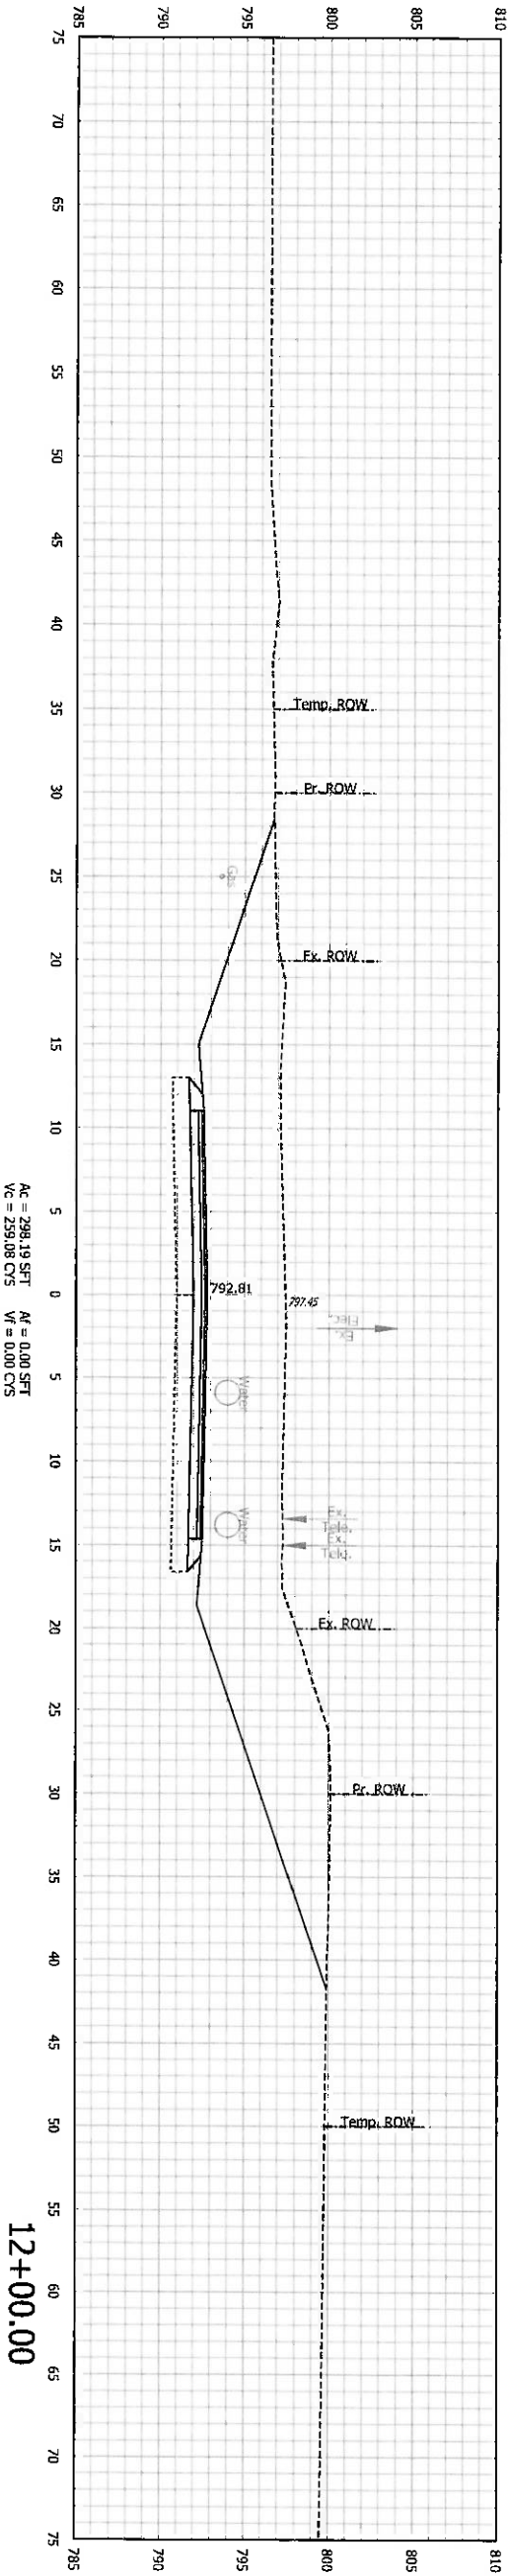

Ac = 298.19 SFT
Vc = 239.08 CTS
M = 0.00 SFT
Vf = 0.00 CTS

Plot: 8/20/2020 6:46 PM \$AM_PMS

RECOMMENDED FOR APPROVAL <i>ENG SIGNATURES</i>				INDIANA DEPARTMENT OF TRANSPORTATION			
DESIGN ENGINEER				CROSS SECTIONS			
DATE				STA. 12+00.00 TO STA. 12+25.00			
DESIGNED: JS				SCALE			
DRAWN: JS				5,000' / In.			
CHECKED: AH				SHEET BOOK			
01/07/2020				ELECTRONIC			
01/07/2020				CONTRACT			
01/07/2020				PROJECT			
01/07/2020				R-41173			