
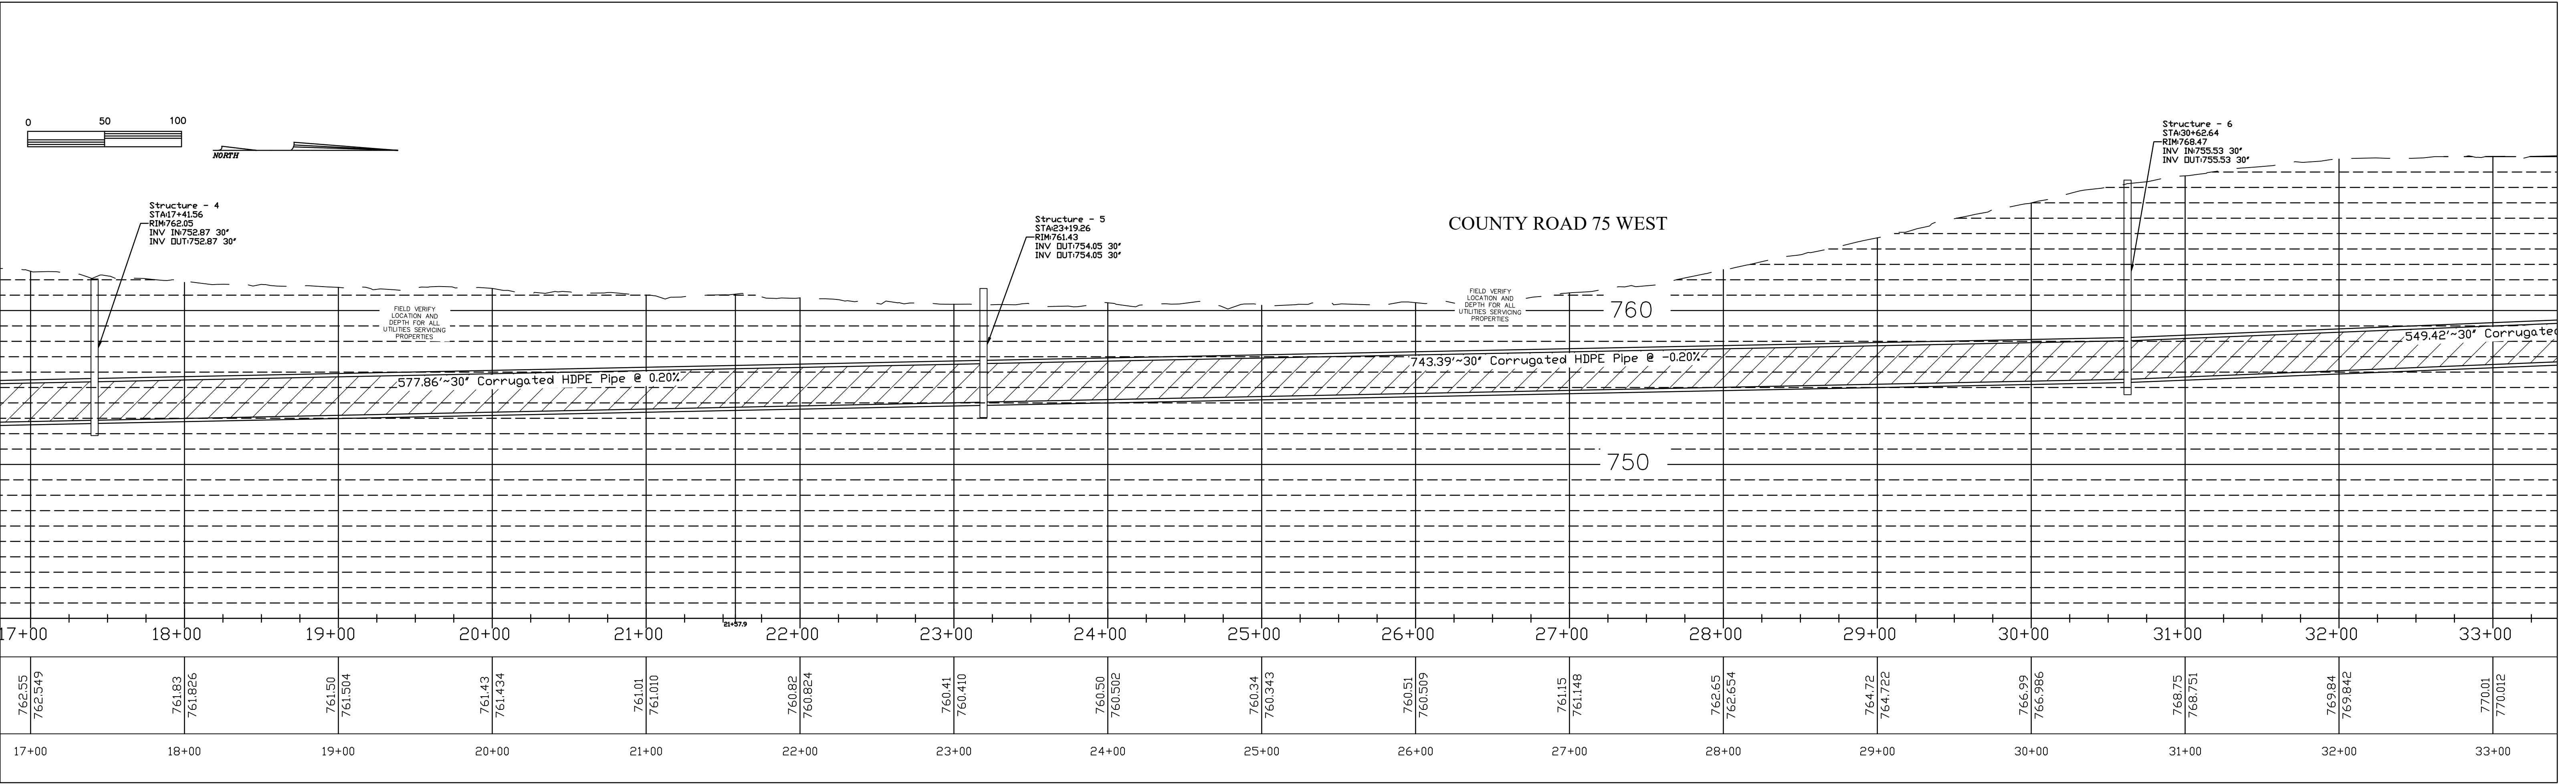


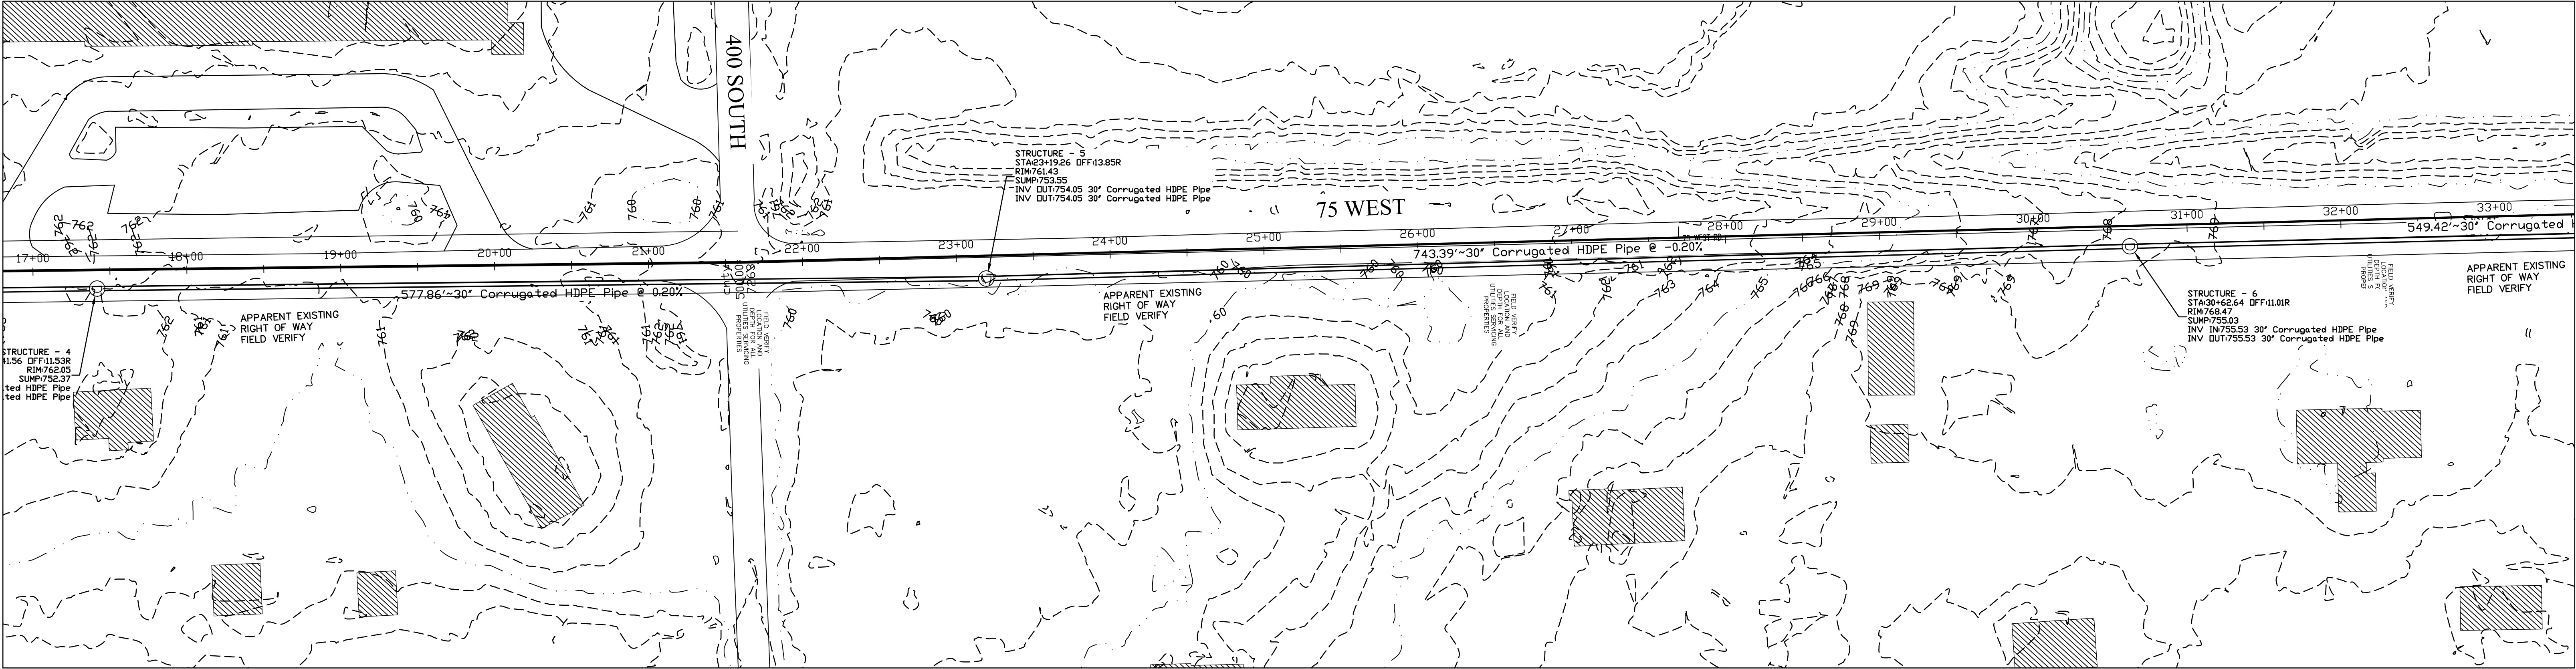

PLAN/PROFILE 400 SOUTH
SHEET 3

REV. 4.27.22 MOVED OUTLET NORTH



BID PERMIT SET

LAPORTE COUNTY SURVEYOR

ANTHONY HENDRICKS INPS
555 MICHIGAN AVE. SUITE 104, LAPORTE, INDIANA 46350
PHONE 219-328-1750 EXT. 2225
SURVEYORGROUP@LAPORTECOUNTY.IN.GOV

KINGSBURY CREEK/ COUNTY ROAD 75 WEST PROJECT IN THE SOUTHWEST QUARTER OF SECTION 13, THE WEST HALF OF SECTION 24 AND 25 IN TOWNSHIP 36 NORTH, RANGE 3 WEST, SCIPIO AND WASHINGTON TOWNSHIPS, LAPORTE COUNTY, INDIANA

Scale: 1"=50' Date: 4/23/21 Drawn By: ACH Chk'd By: _____ Job No. MEADOW

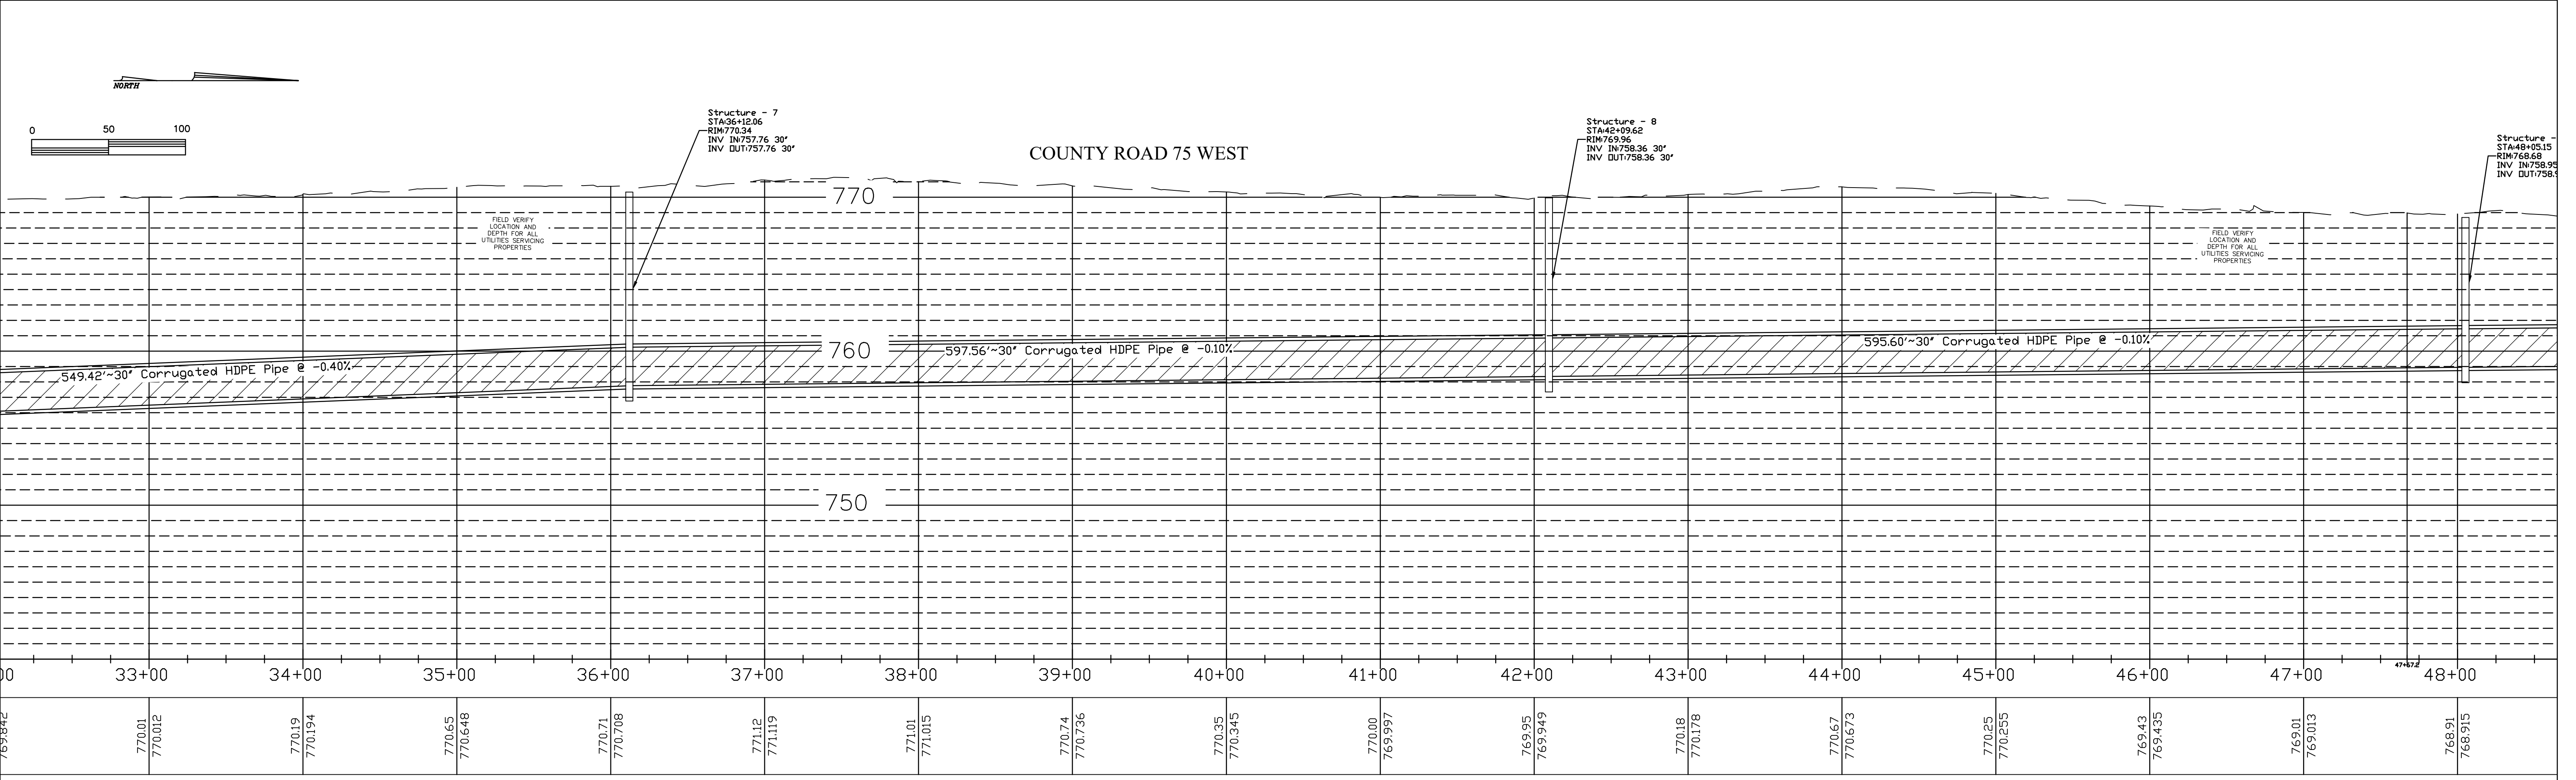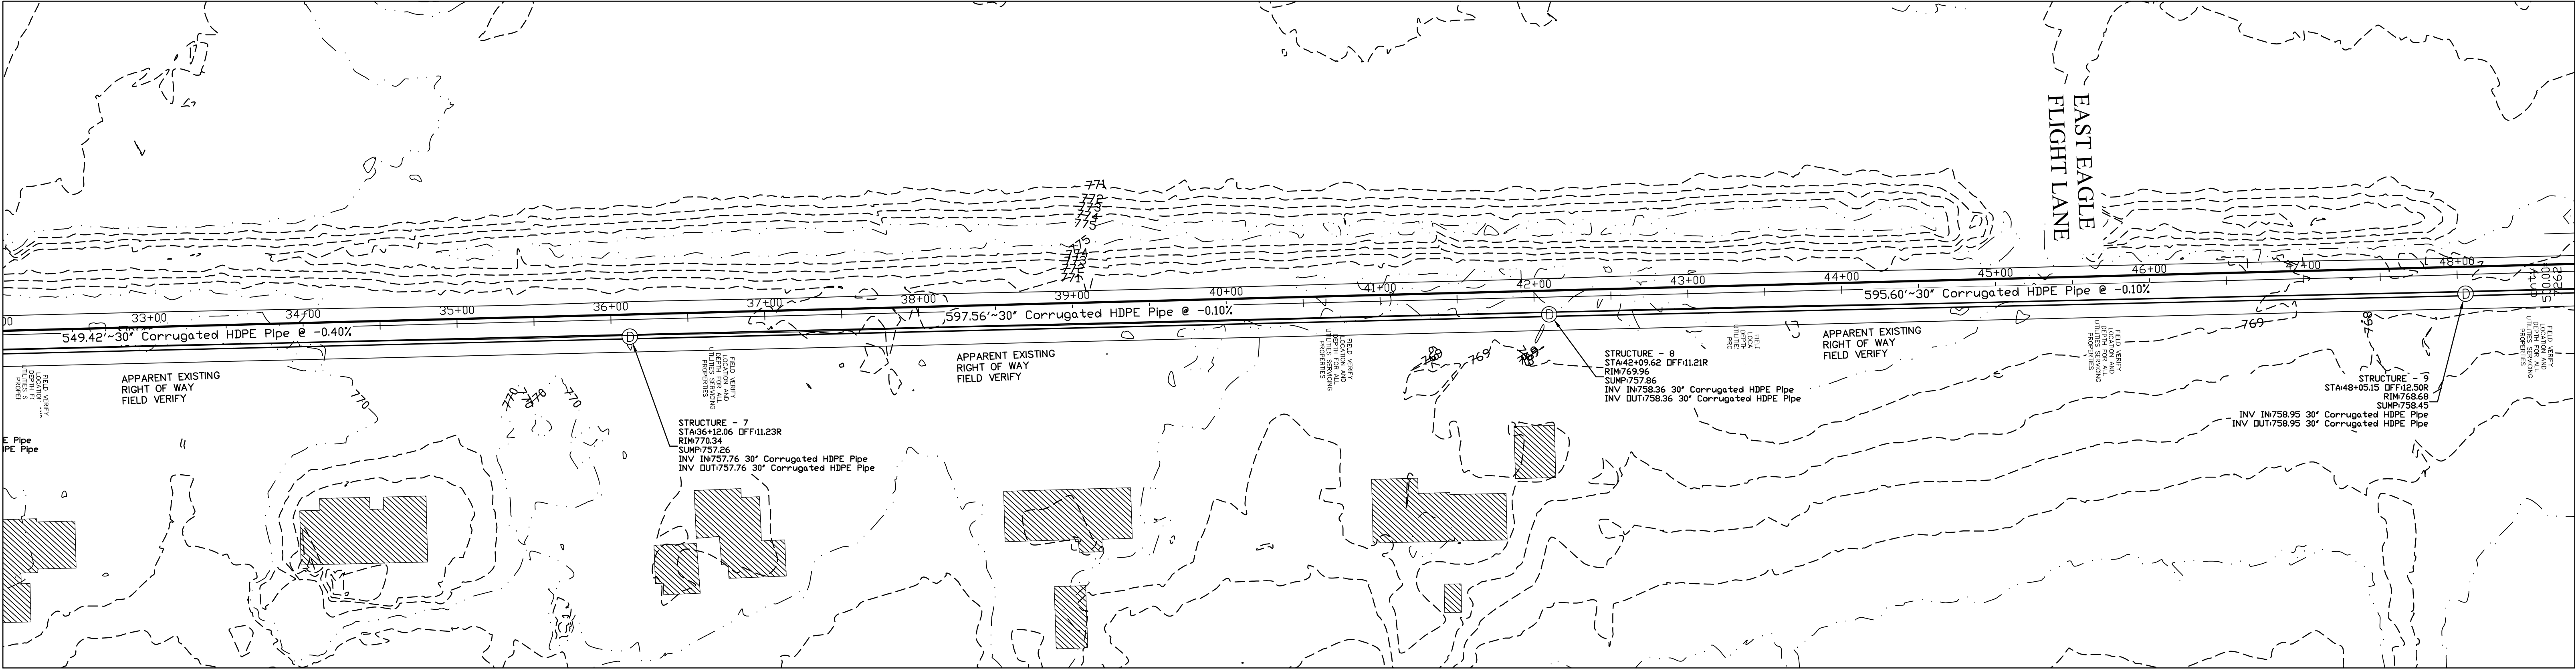

REV. 4.27.22 MOVED OUTLET NORTH



PLAN/PROFILE SCIPIO SUNRISE SOUTH
SHEET 4

BID PERMIT SET

LAPORTE COUNTY SURVEYOR
ANTHONY HENDRICKS INPS
555 MICHIGAN AVE. SUITE 104, LAPORTE, INDIANA 46350
PHONE 219-326-1750 EXT. 2225
SURVEYORGROUP@LAPORTECOUNTY.IN.GOV

KINGSBURY CREEK/ COUNTY ROAD 75 WEST PROJECT IN THE SOUTHWEST QUARTER OF SECTION 13, THE WEST HALF OF SECTION 24 AND 25 IN TOWNSHIP 36 NORTH, RANGE 3 WEST, SCIPIO AND WASHINGTON TOWNSHIPS, LAPORTE COUNTY, INDIANA

Scale: 1"=50' | Date: 4/23/21 | Drawn By: ACH | Chk'd By: _____ | Job No. MEADOW

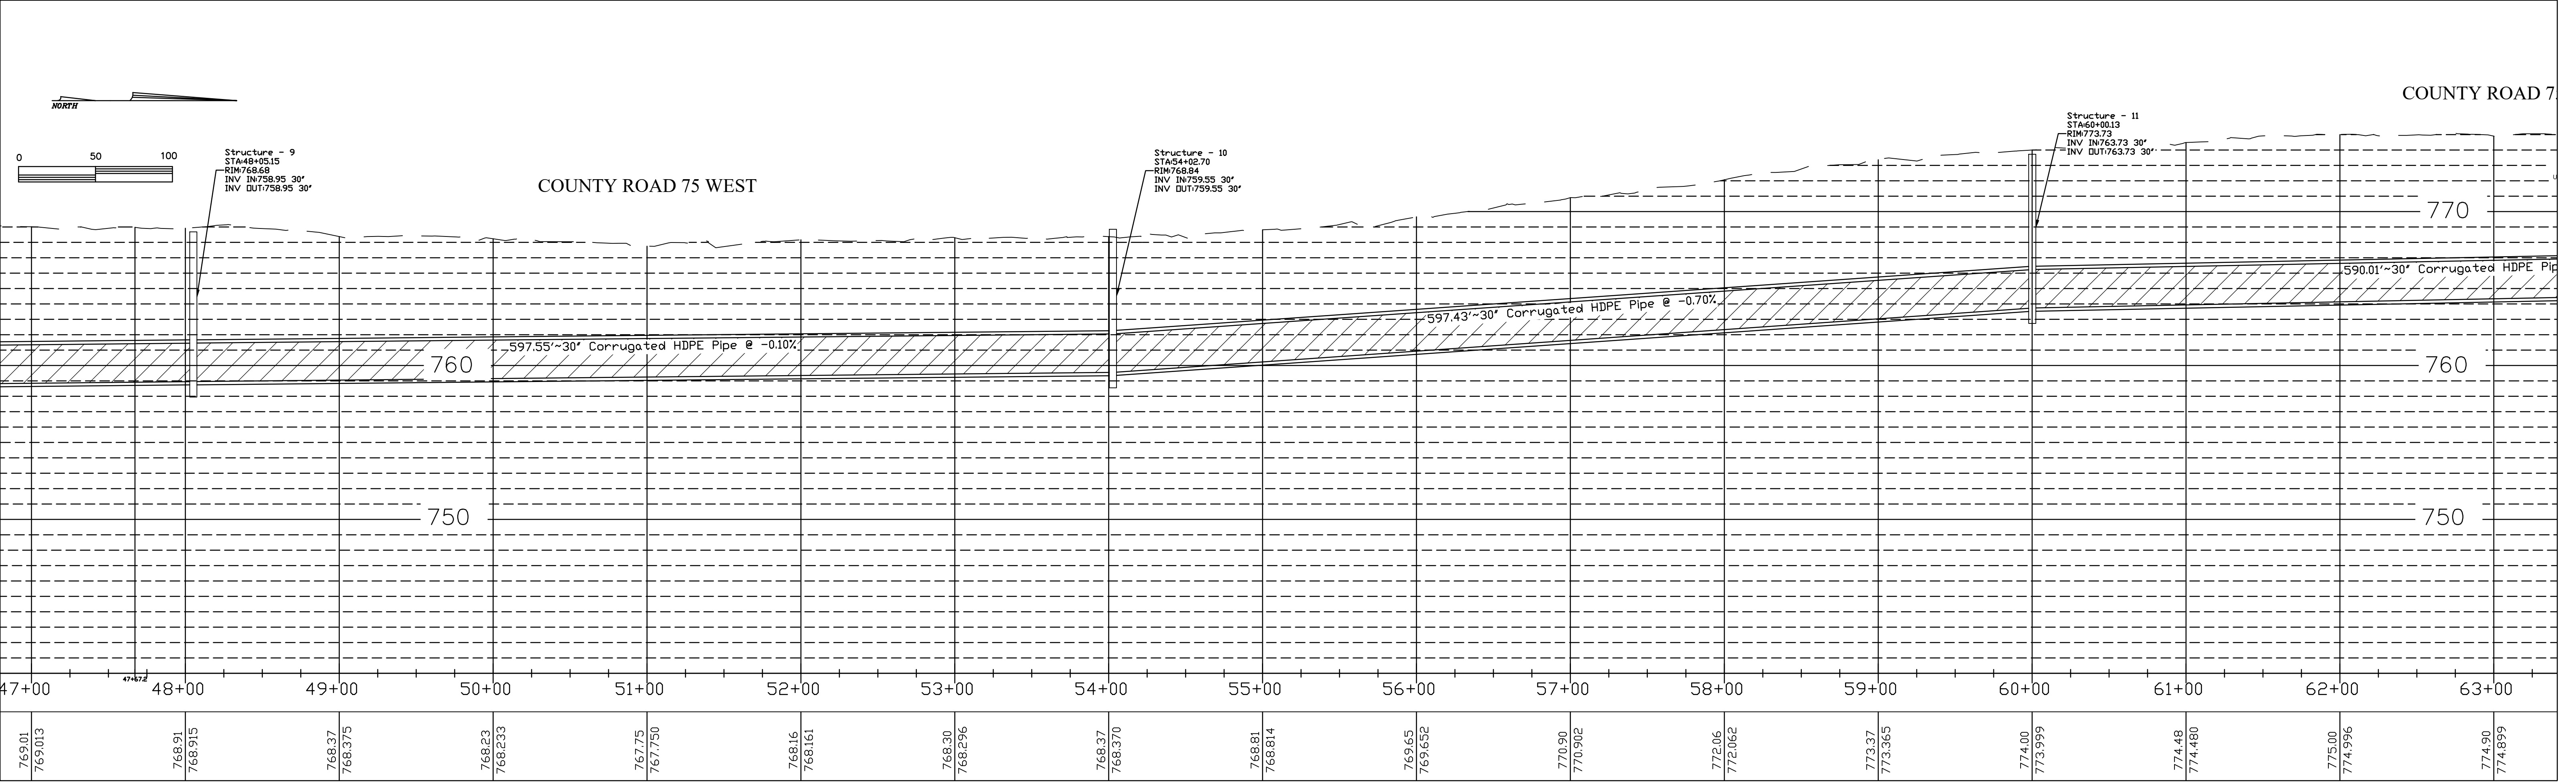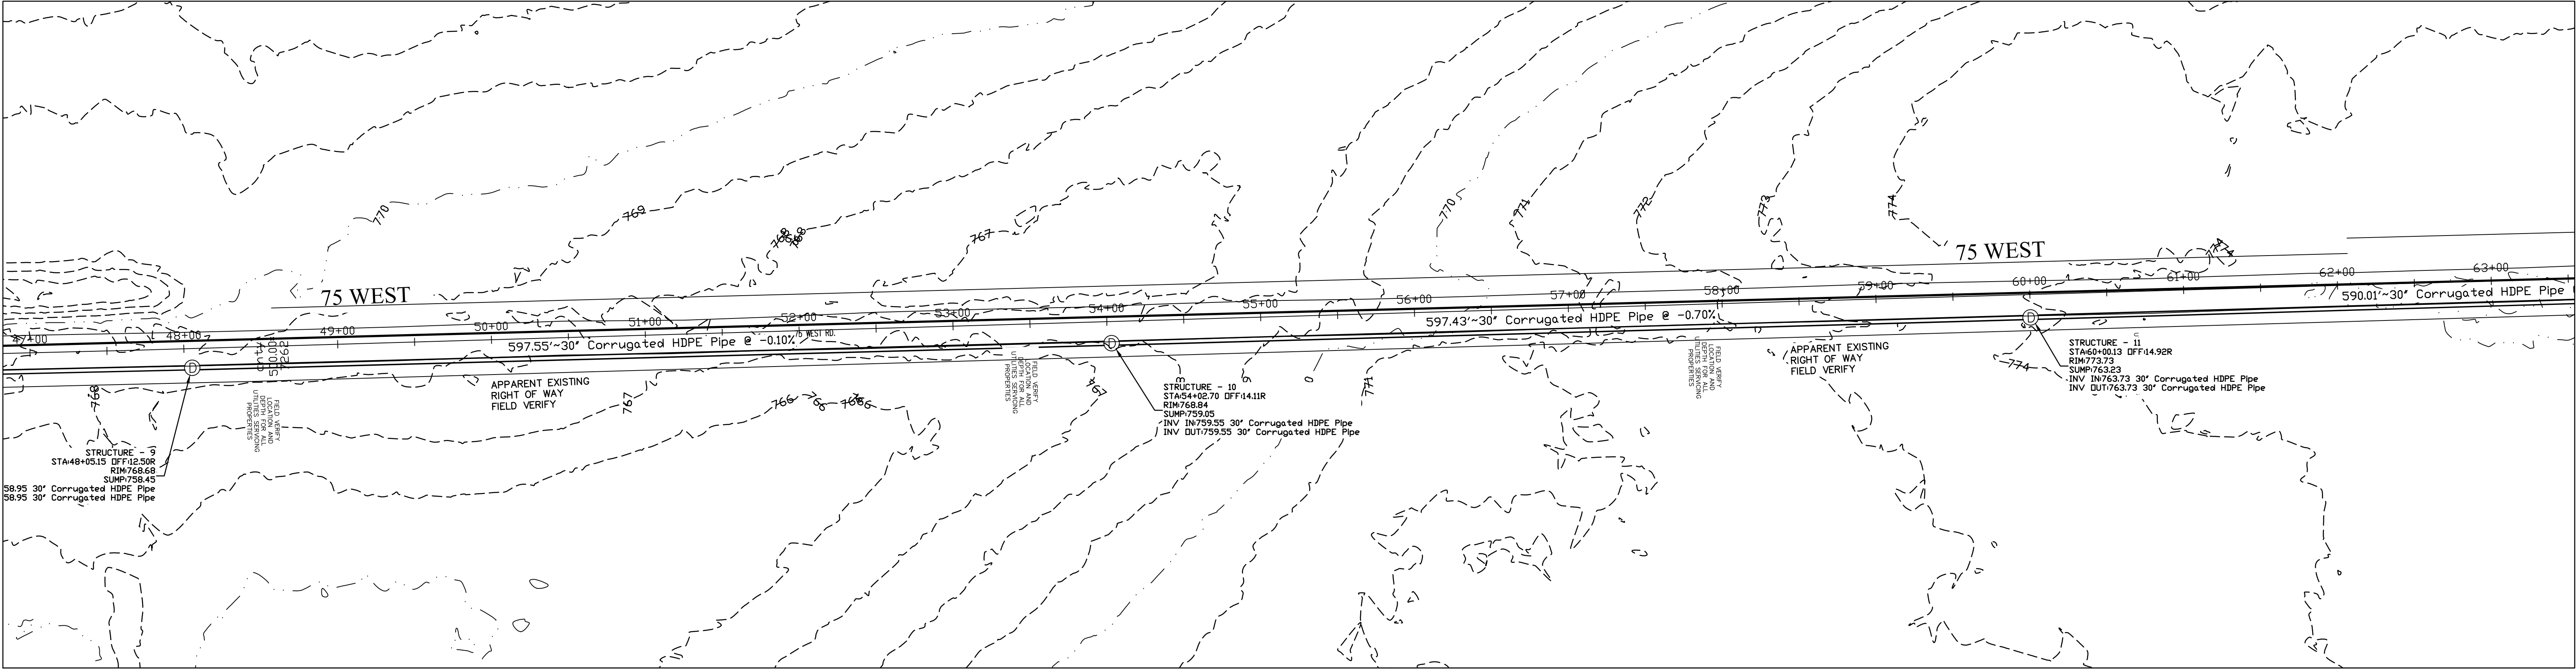

BID PERMIT SET

PLAN/PROFILE SCIPIO SUNRISE NORTH
SHEET 5



REV. 4.27.22 MOVED OUTLET NORTH

LAPORTE COUNTY SURVEYOR

ANTHONY HENDRICKS INPS
555 MICHIGAN AVE. SUITE 104, LAPORTE, INDIANA 46350
PHONE 219-326-1750 EXT. 2225
SURVEYORGROUP@LAPORTECOUNTY.IN.GOV

KINGSBURY CREEK/ COUNTY ROAD 75 WEST PROJECT IN THE SOUTHWEST QUARTER OF SECTION 13, THE WEST HALF OF SECTION 24 AND 25 IN TOWNSHIP 36 NORTH, RANGE 3 WEST, SCIPIO AND WASHINGTON TOWNSHIPS, LAPORTE COUNTY, INDIANA

Scale: 1"=50'	Date: 4/23/21	Drawn By: ACH	Chk'd By: _____	Job No. MEADOW
---------------	---------------	---------------	-----------------	----------------

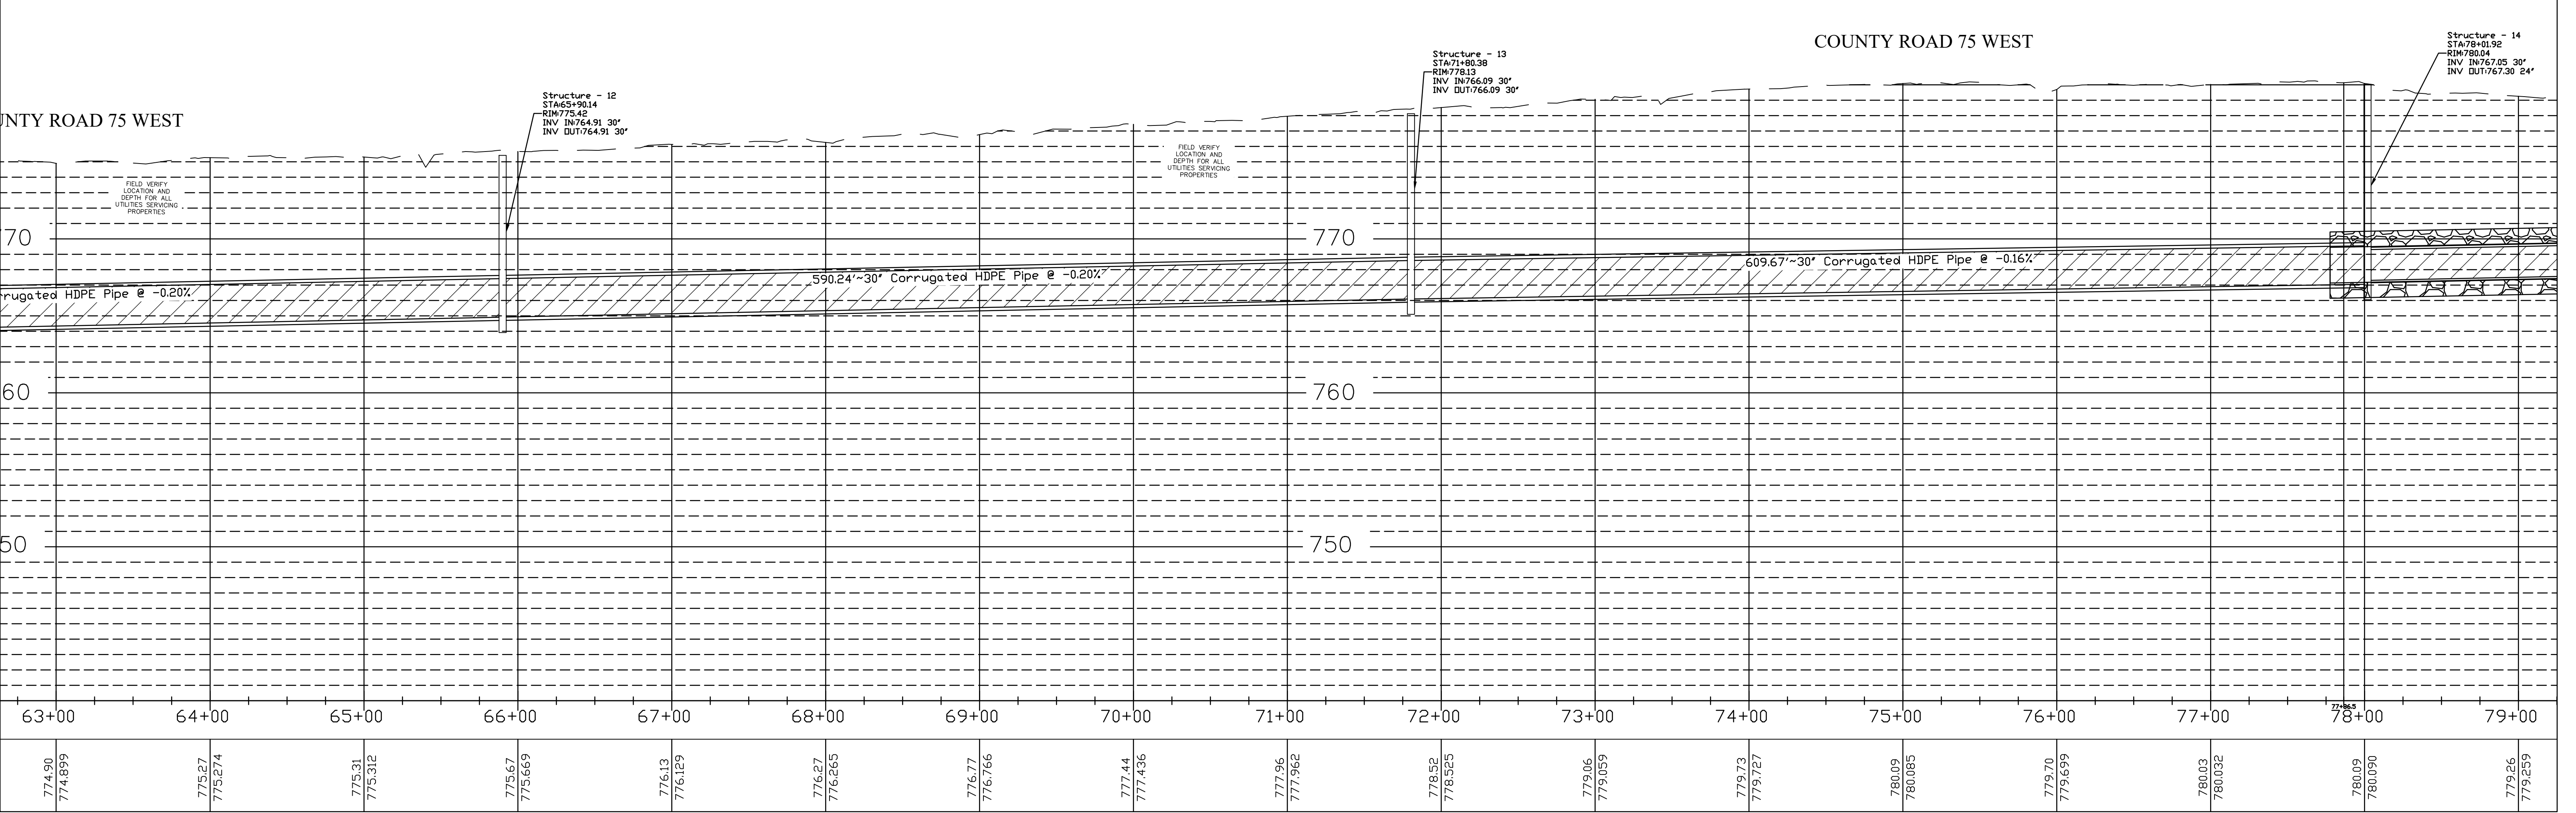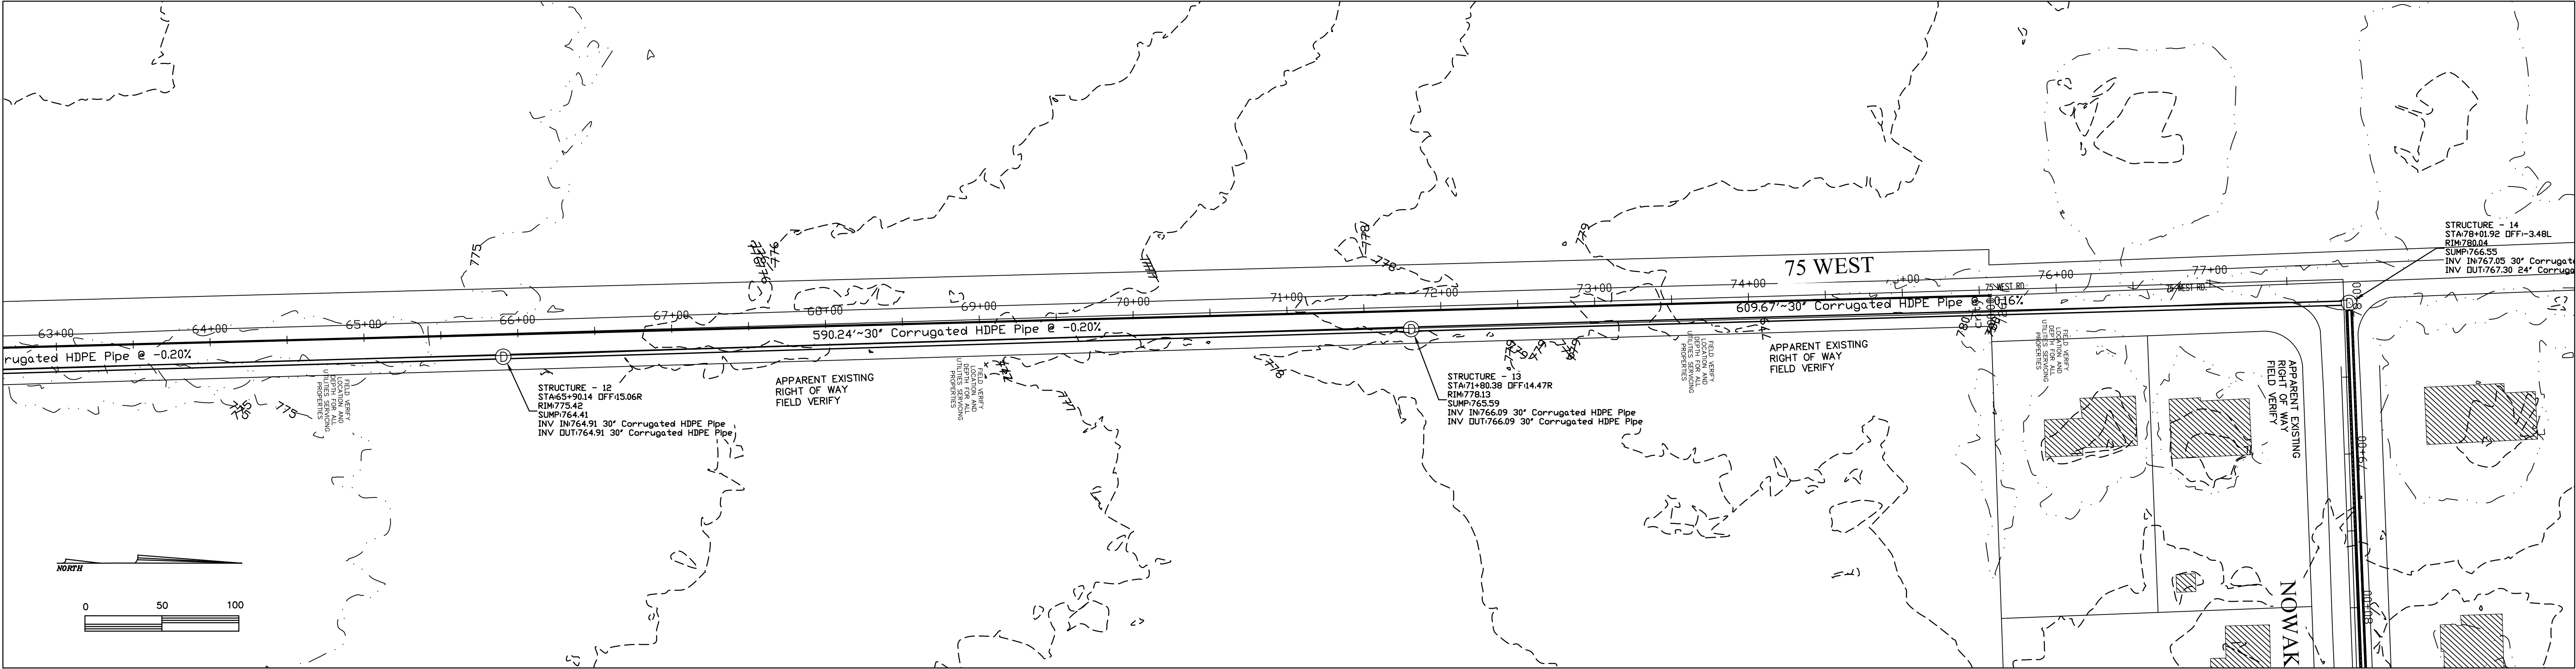

BID PERMIT SET

PLAN/PROFILE 75 WEST TO NOWAK
SHEET 6



REV. 4.27.22 MOVED OUTLET NORTH

LAPORTE COUNTY SURVEYOR

ANTHONY HENDRICKS INPS
555 MICHIGAN AVE. SUITE 104, LAPORTE, INDIANA 46350
PHONE 219-326-1750 EXT. 2225
SURVEYORGROUP@LAPORTECOUNTY.IN.GOV

KINGSBURY CREEK/ COUNTY ROAD 75 WEST PROJECT IN THE SOUTHWEST QUARTER OF SECTION 13, THE WEST HALF OF SECTION 24 AND 25 IN TOWNSHIP 36 NORTH, RANGE 3 WEST, SCPIO AND WASHINGTON TOWNSHIPS, LAPORTE COUNTY, INDIANA

Scale: 1"=50'	Date: 4/23/21	Drawn By: ACH	Chk'd By: _____	Job No. MEADOW
---------------	---------------	---------------	-----------------	----------------

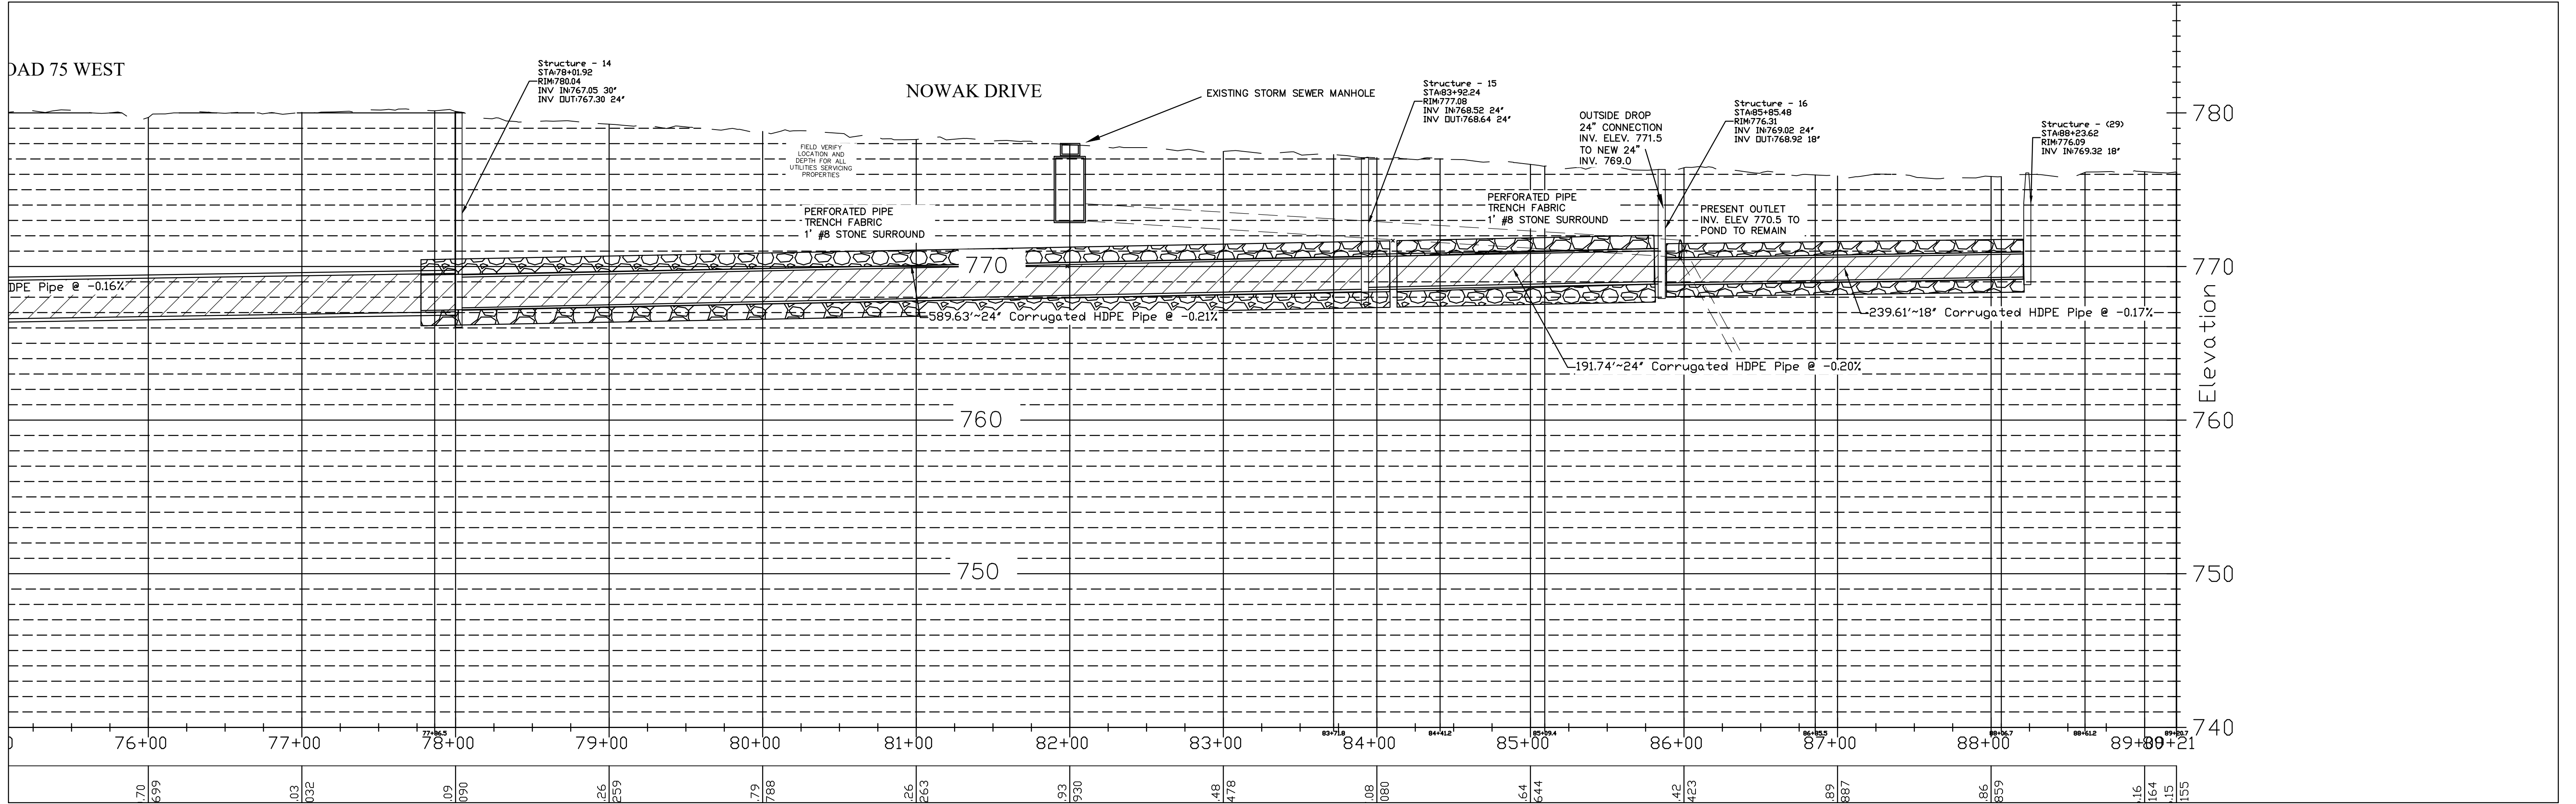
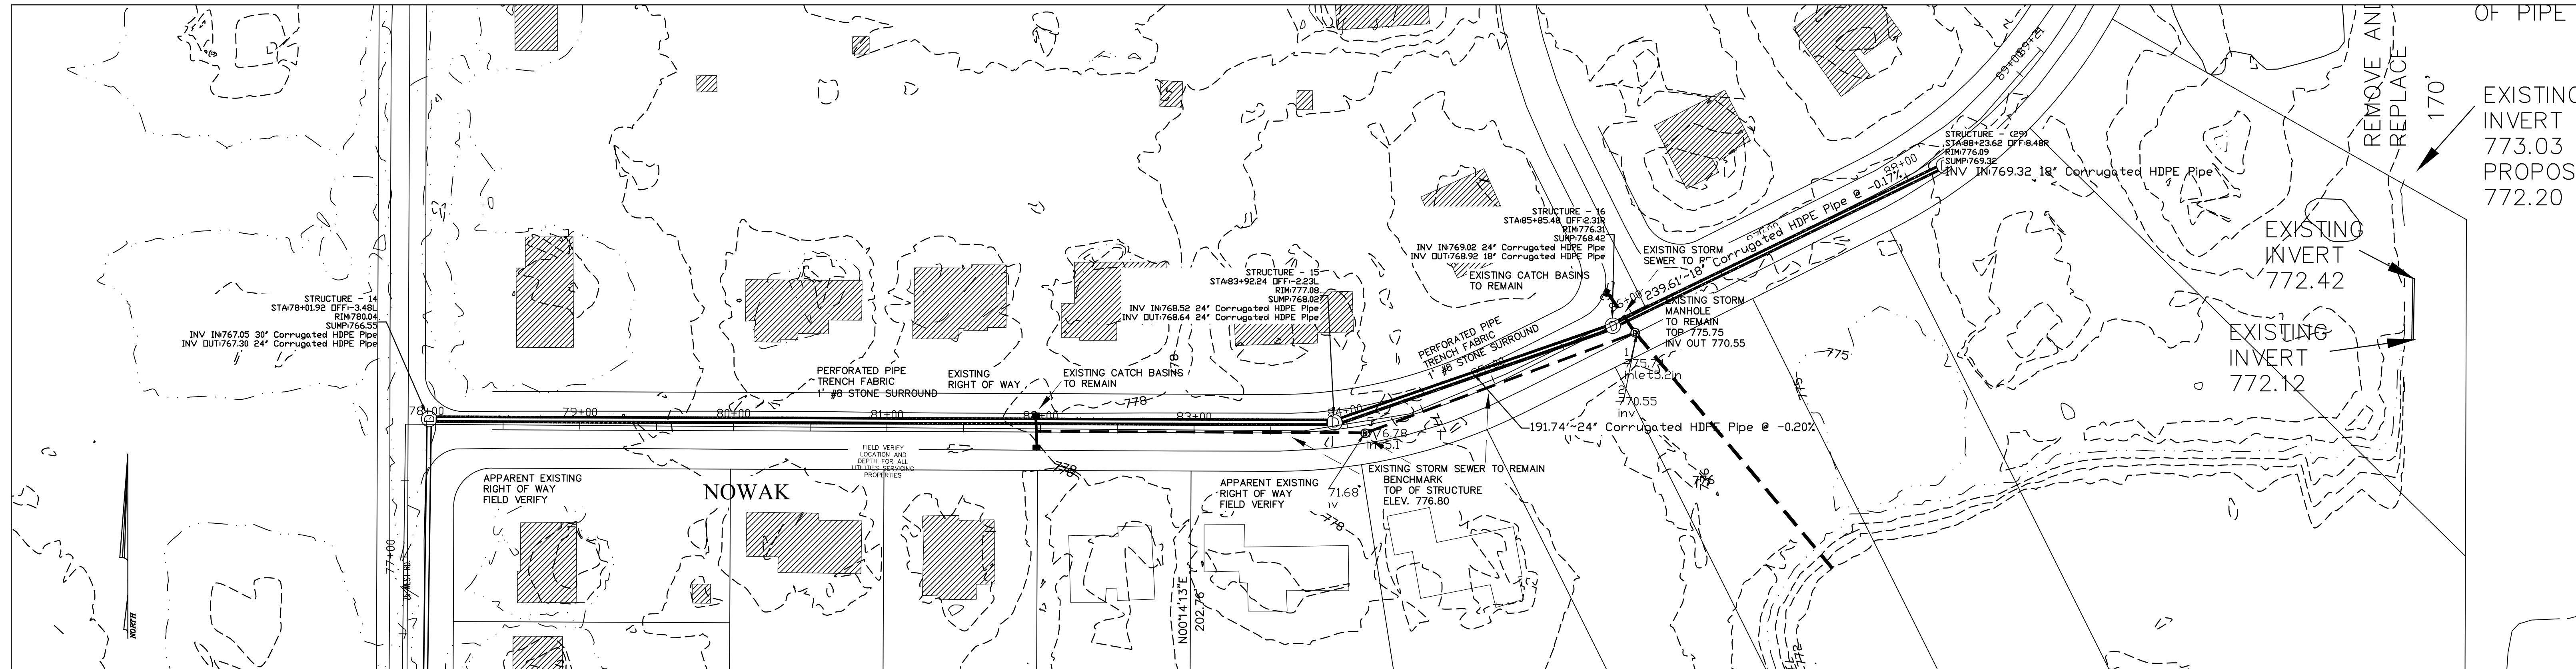


BID PERMIT SET

PLAN/PROFILE NOWAK DRIVE
SHEET 7

REV. 4.27.22 MOVED OUTLET NORTH

LAPORTE COUNTY SURVEYOR			
ANTHONY HENDRICKS INPS 555 MICHIGAN AVE. SUITE 104, LAPORTE, INDIANA 46350 PHONE 219-326-1750 EXT. 2225 SURVEYORGROUP@LAPORTECOUNTY.IN.GOV			
KINGSBURY CREEK/ COUNTY ROAD 75 WEST PROJECT IN THE SOUTHWEST QUARTER OF SECTION 13, THE WEST HALF OF SECTION 24 AND 25 IN TOWNSHIP 36 NORTH, RANGE 3 WEST, SCIPIO AND WASHINGTON TOWNSHIPS, LAPORTE COUNTY, INDIANA			
Scale: 1"=50'	Date: 4/23/21	Drawn By: ACH	Chk'd By: _____
Job No. MEADOW			

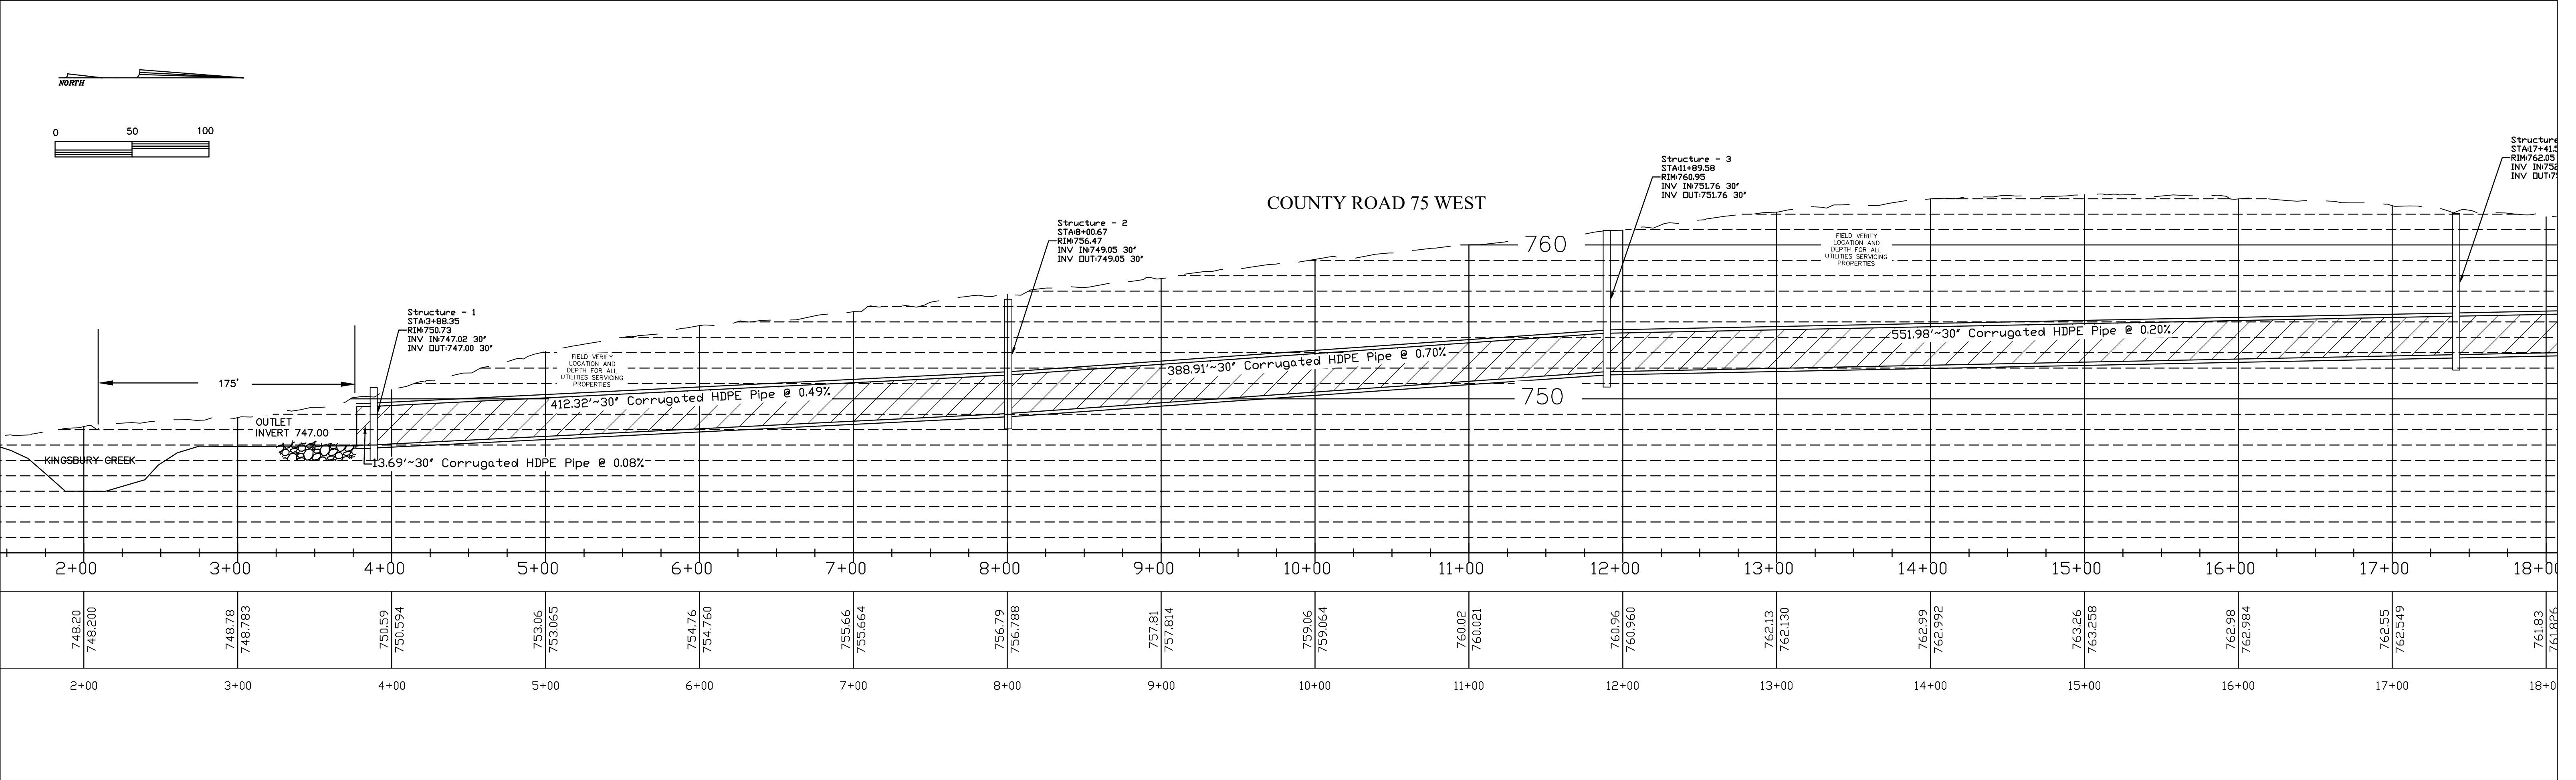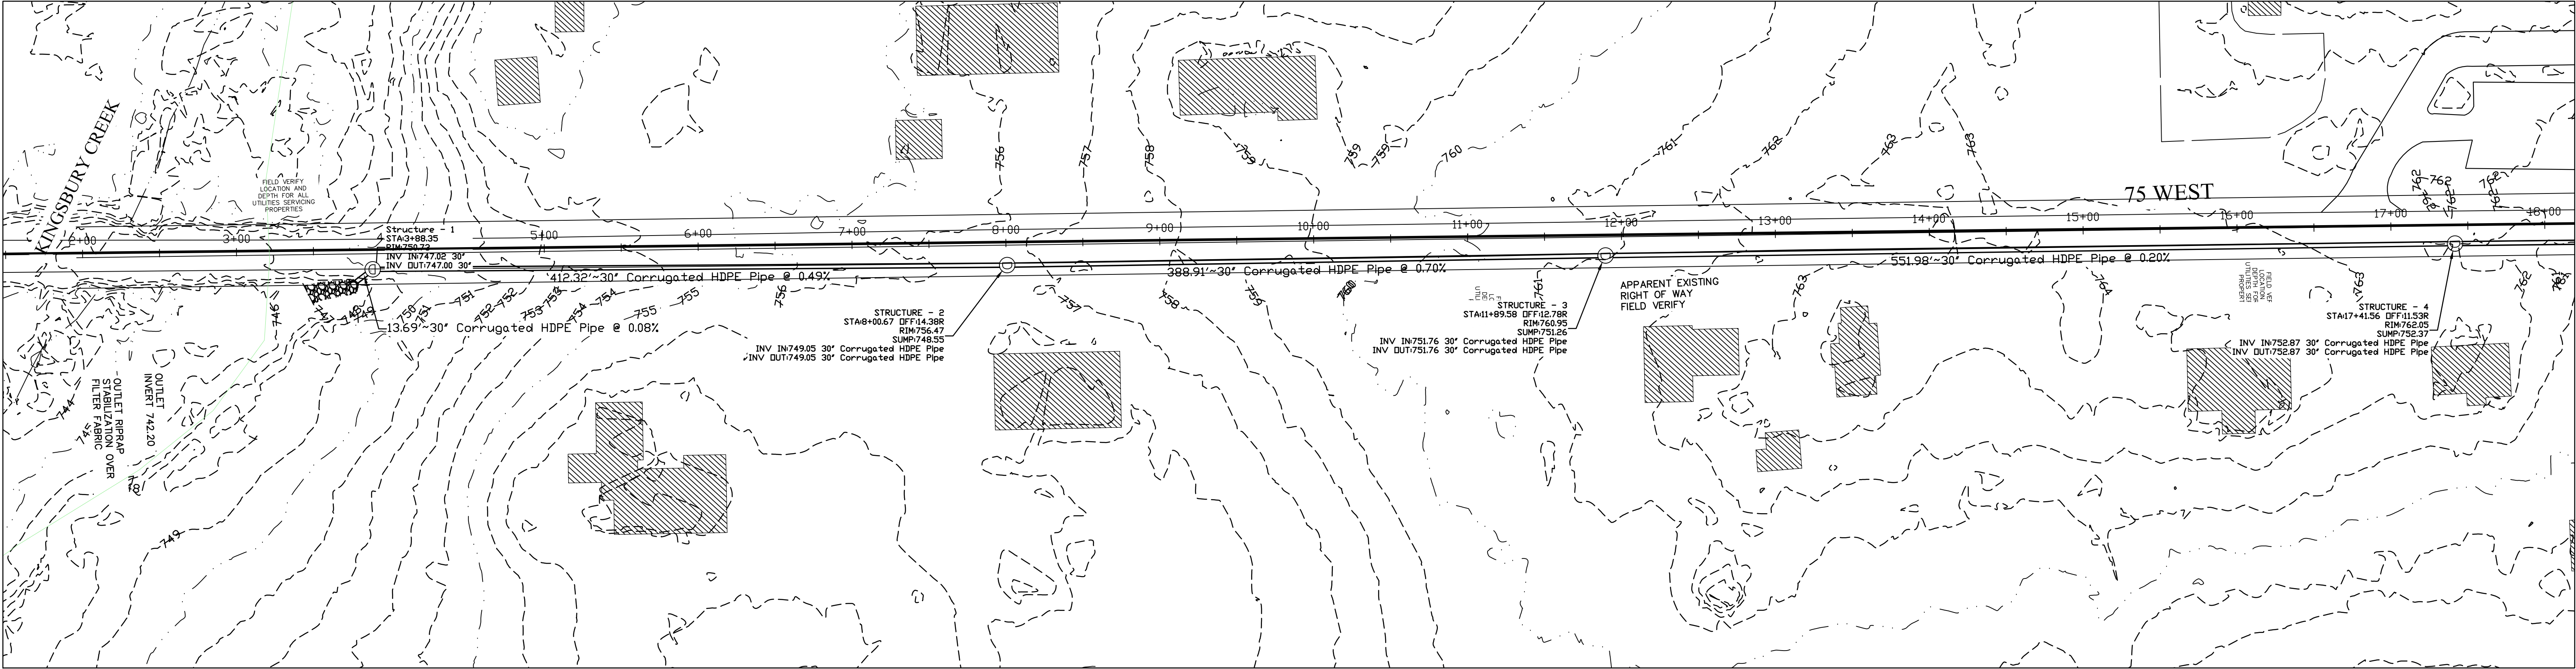

PLAN/PROFILE KINGSBURY CREEK
SHEET 2

BID PERMIT SET

REV. 4.27.22 MOVED OUTLET NORTH

LAPORTE COUNTY SURVEYOR

ANTHONY HENDRICKS INPS
555 MICHIGAN AVE. SUITE 104, LAPORTE, INDIANA 46350
PHONE 219-326-1750 EXT. 2225
SURVEYORGROUP@LAPORTECOUNTY.IN.GOV

KINGSBURY CREEK/ COUNTY ROAD 75 WEST PROJECT IN THE SOUTHWEST QUARTER OF SECTION 13, THE WEST HALF OF SECTION 24 AND 25 IN TOWNSHIP 36 NORTH, RANGE 3 WEST, SCIPIO AND WASHINGTON TOWNSHIPS, LAPORTE COUNTY, INDIANA

Scale: 1"=50' Date: 4/23/21 Drawn By: ACH Chk'd By: _____ Job No. MEADOW